


Meeting Room Floor Plans

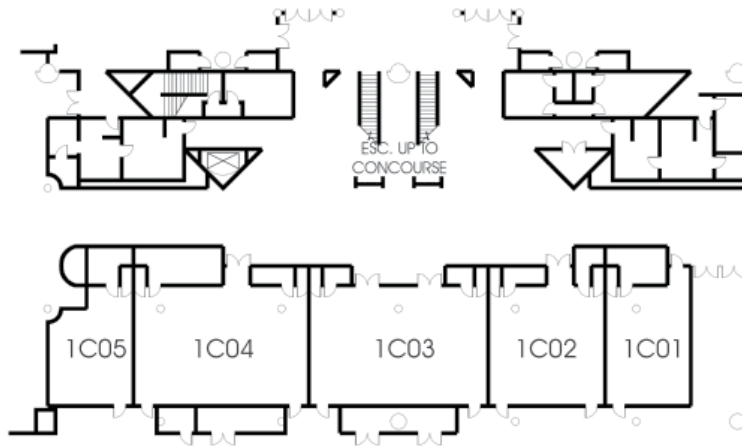
















Rooms 1C01-1C05



Meeting Room Capacities

Room	Floor Dim. (feet)	Occupancy (theater/classroom)
1C01	30'x22'	55/25
1C02	30'x30'	85/40
1C03	30'x45'	125/70
1C04	30'x45'	127/75
1C05	30'x22'	40/20

- Ceiling height - 10' in all rooms.
- Meeting rooms can be subdivided in many combinations using moveable soundproof partitions.

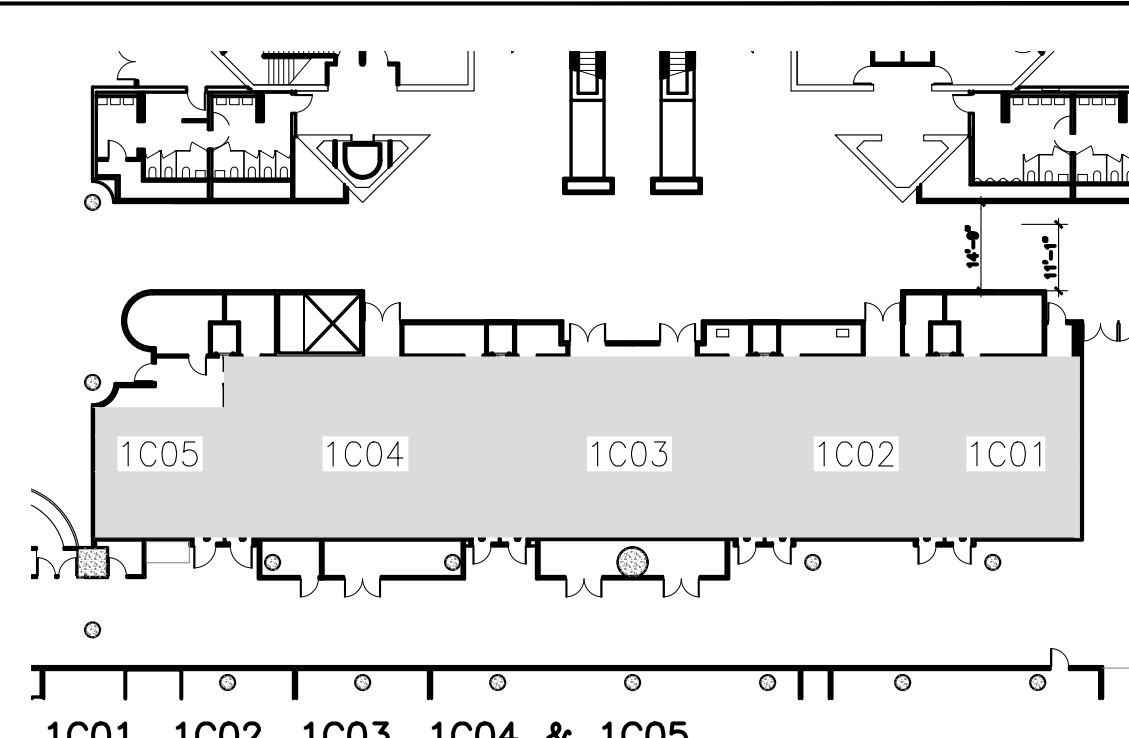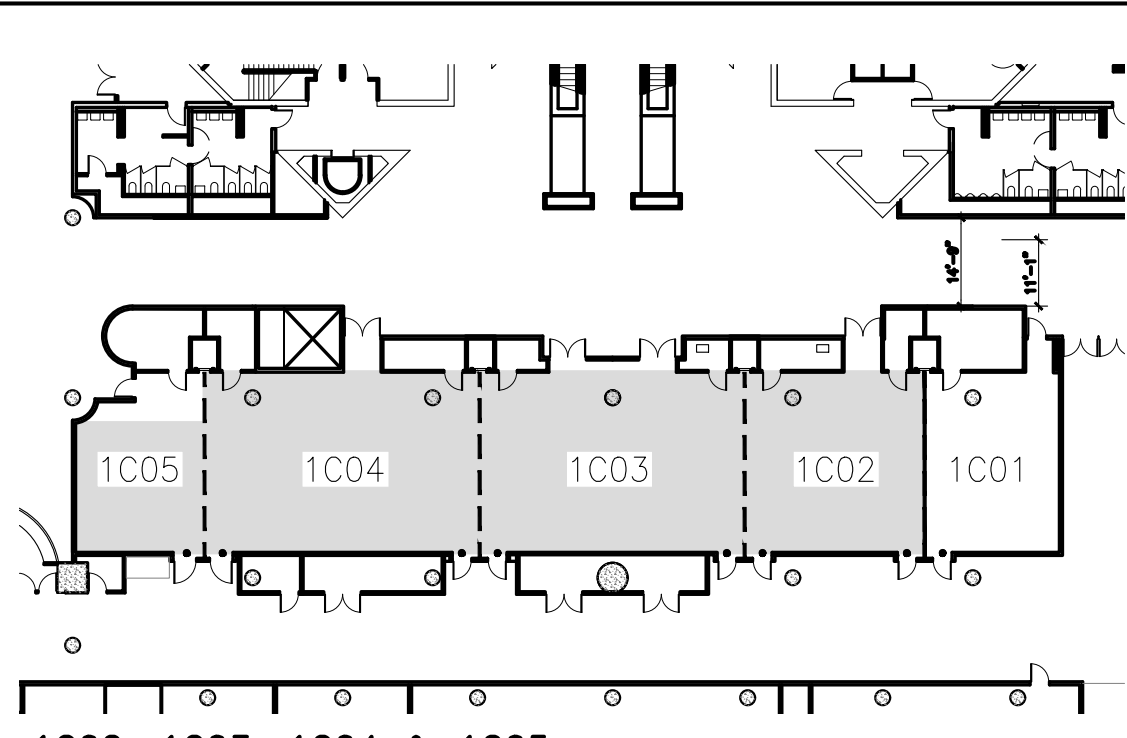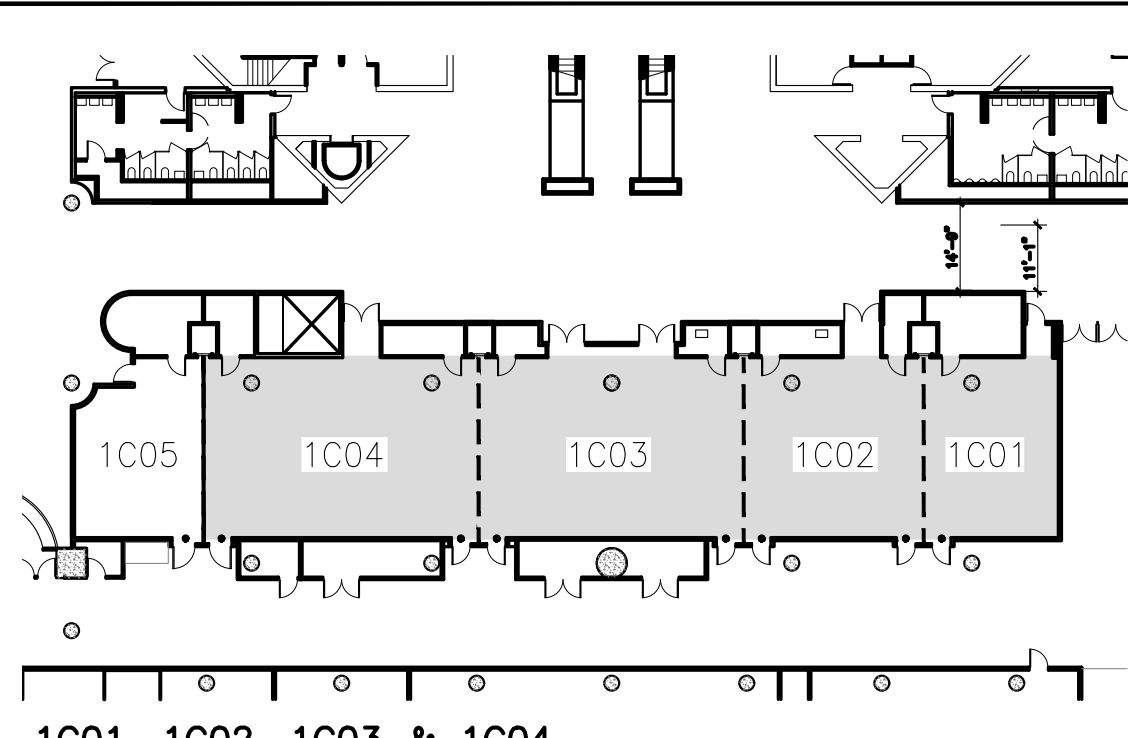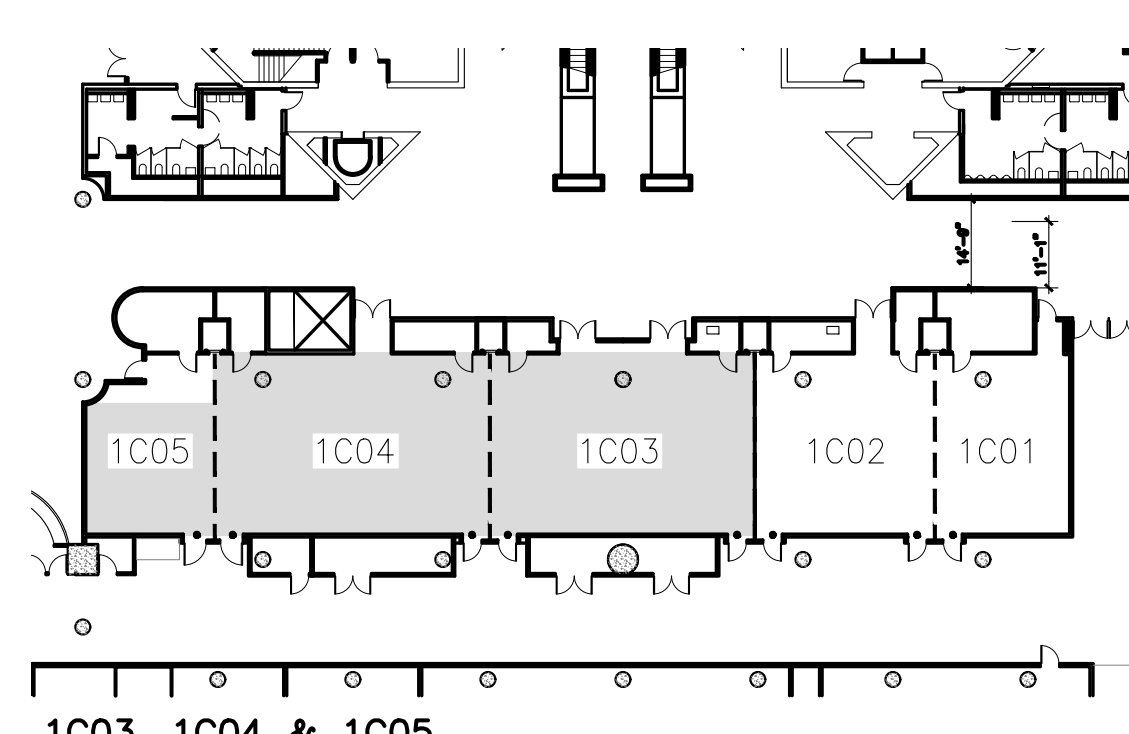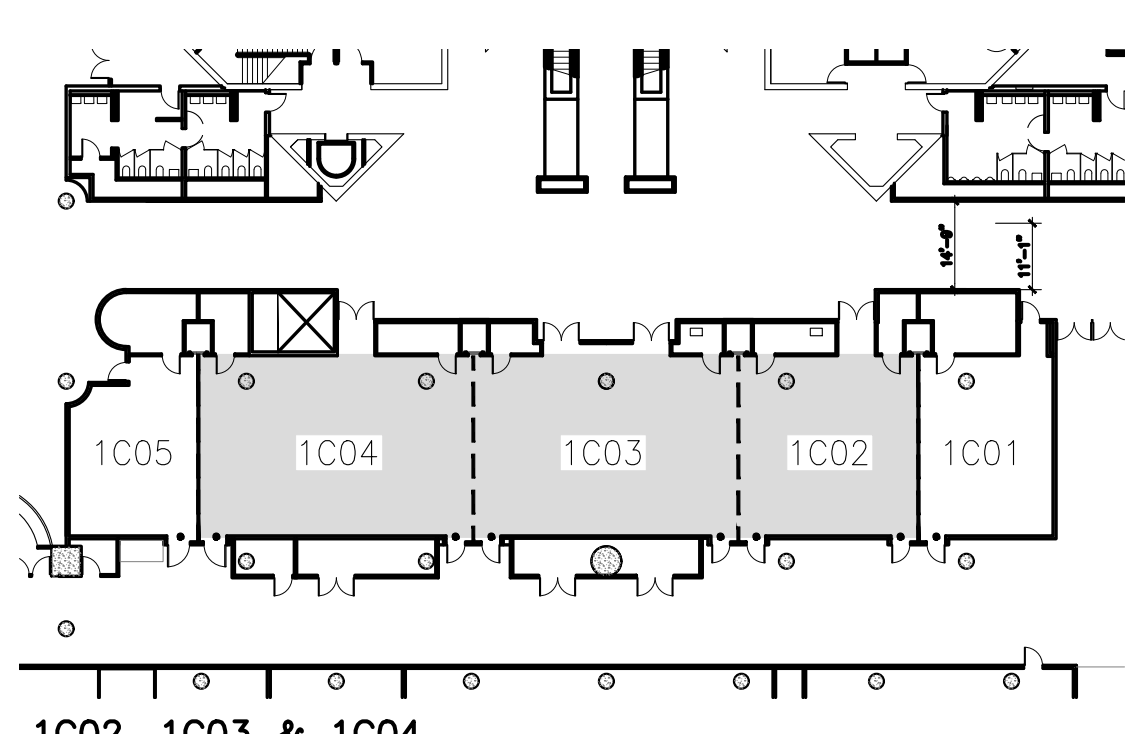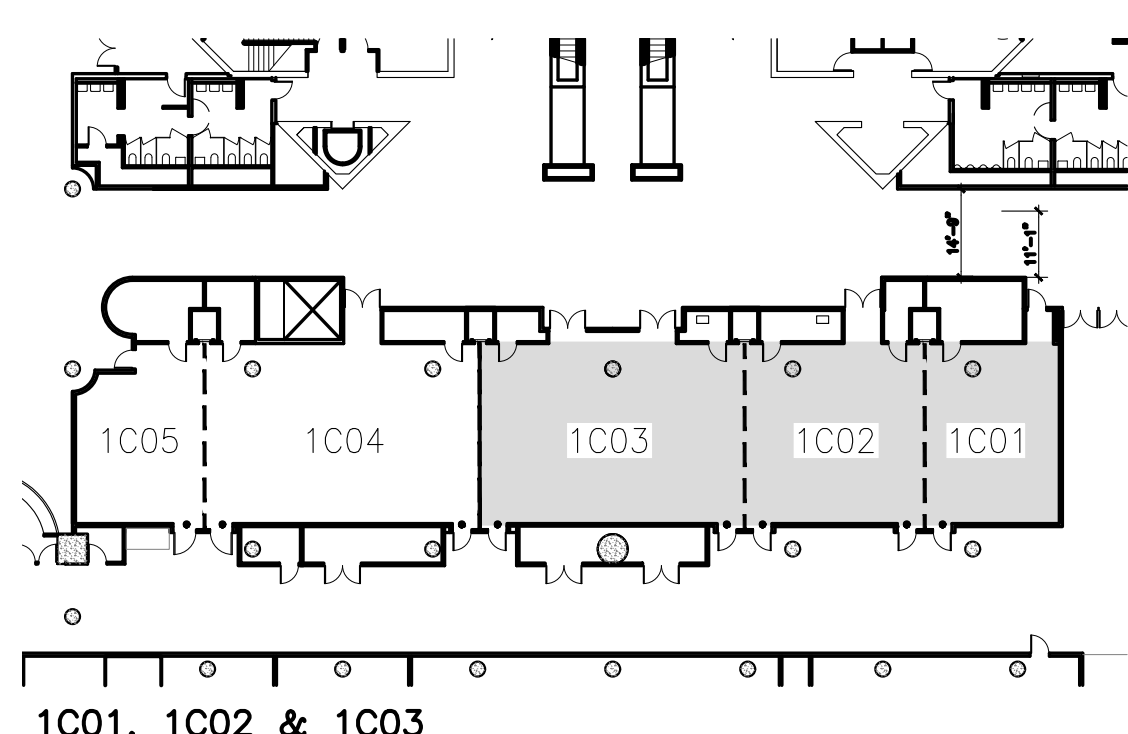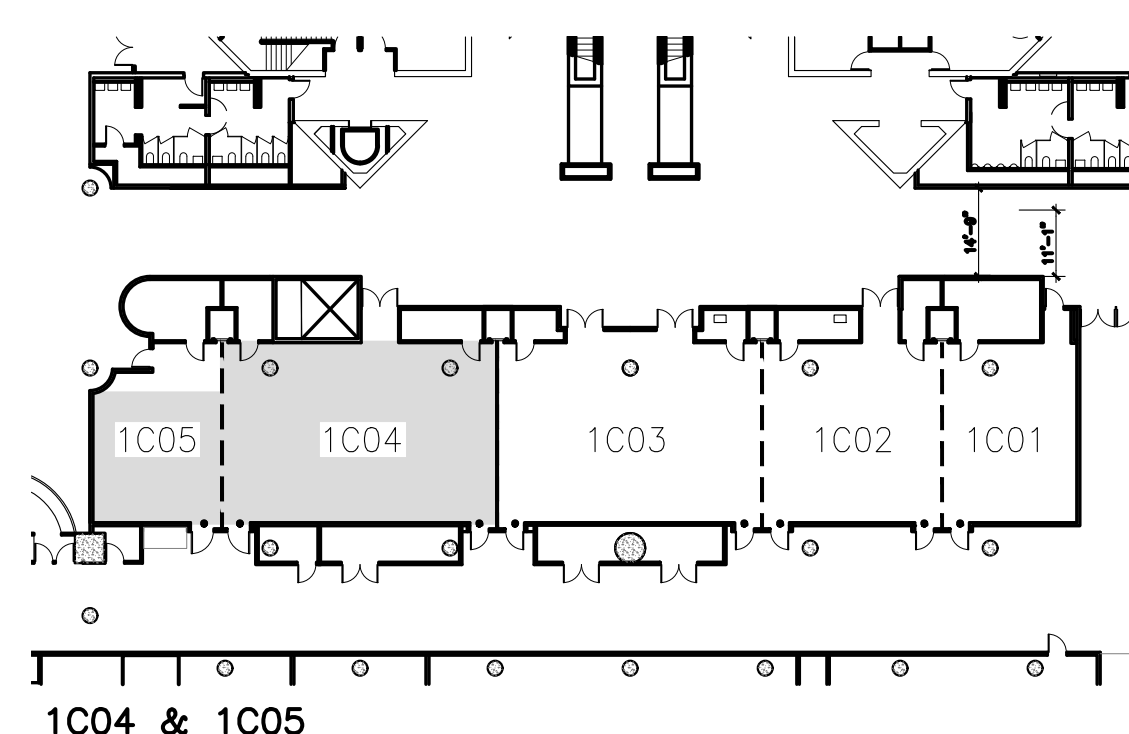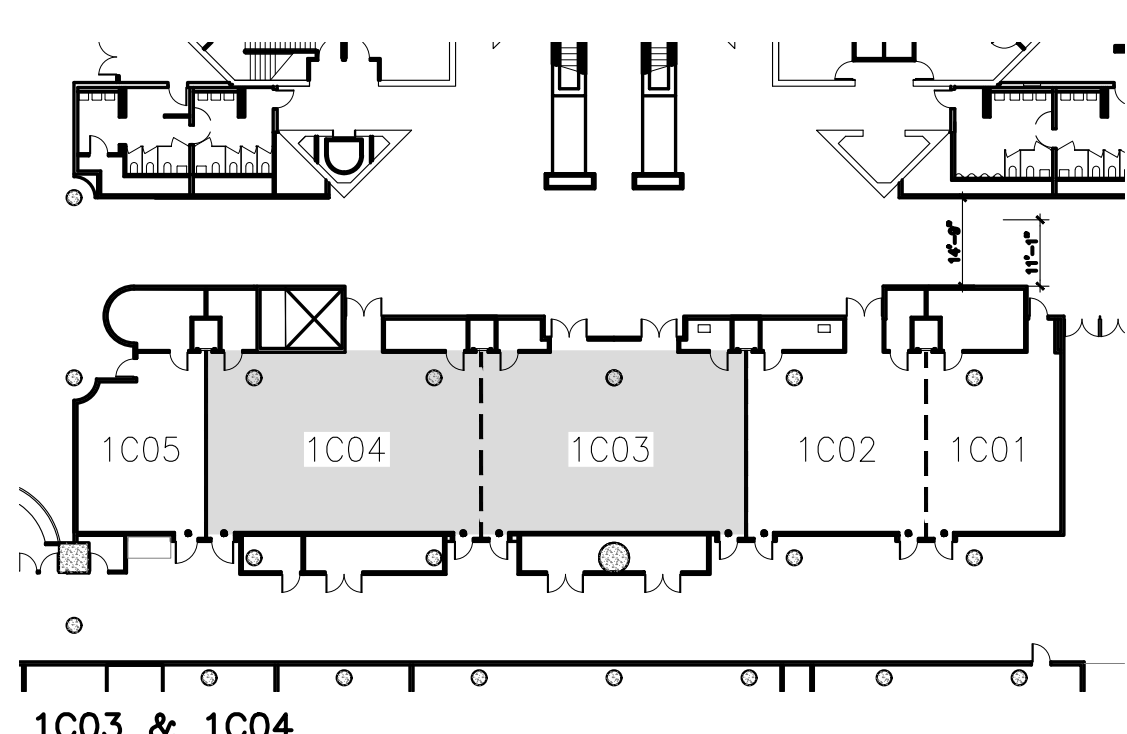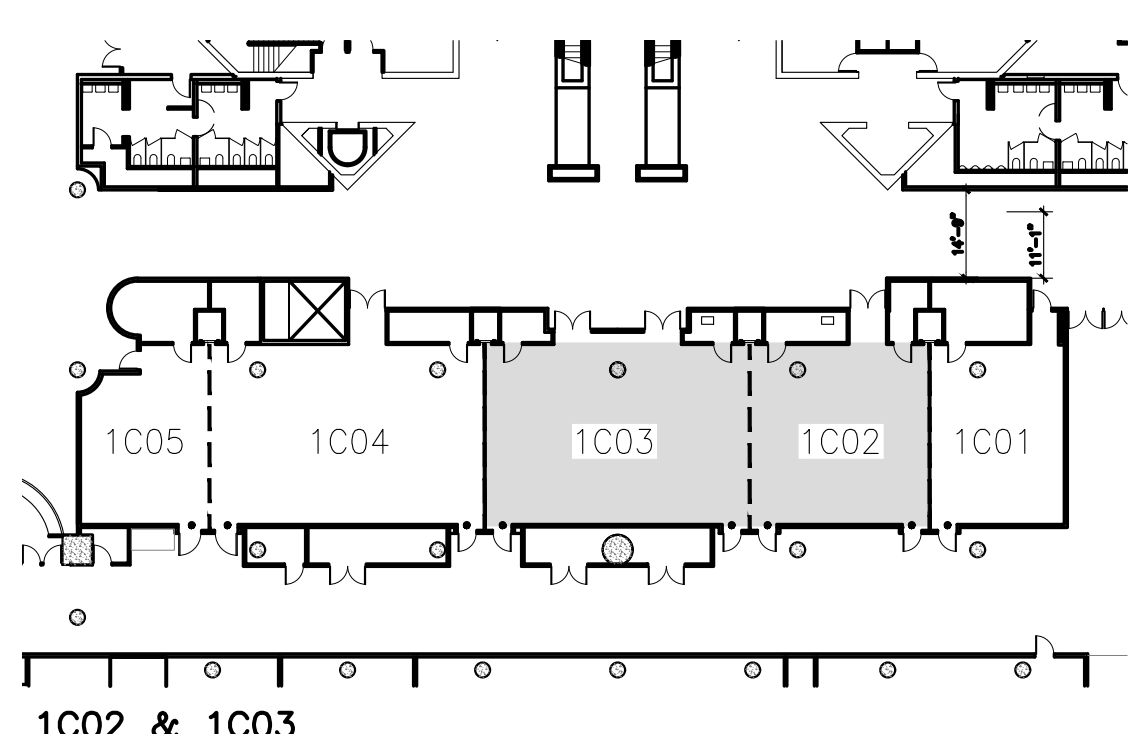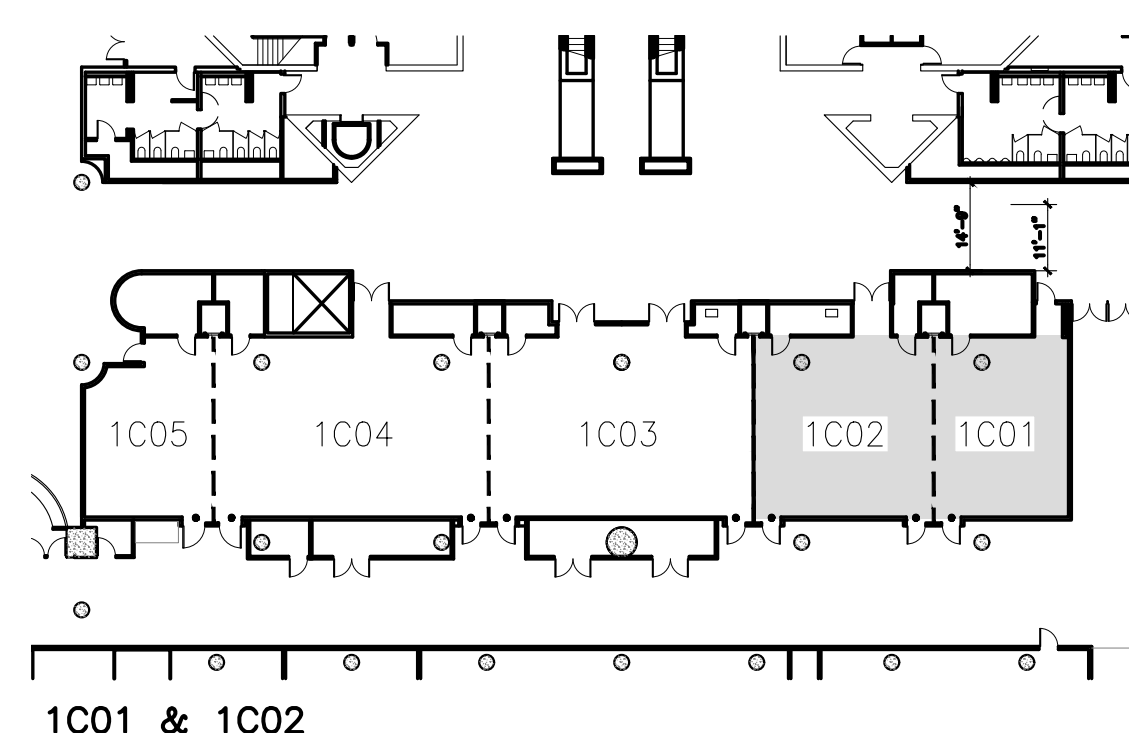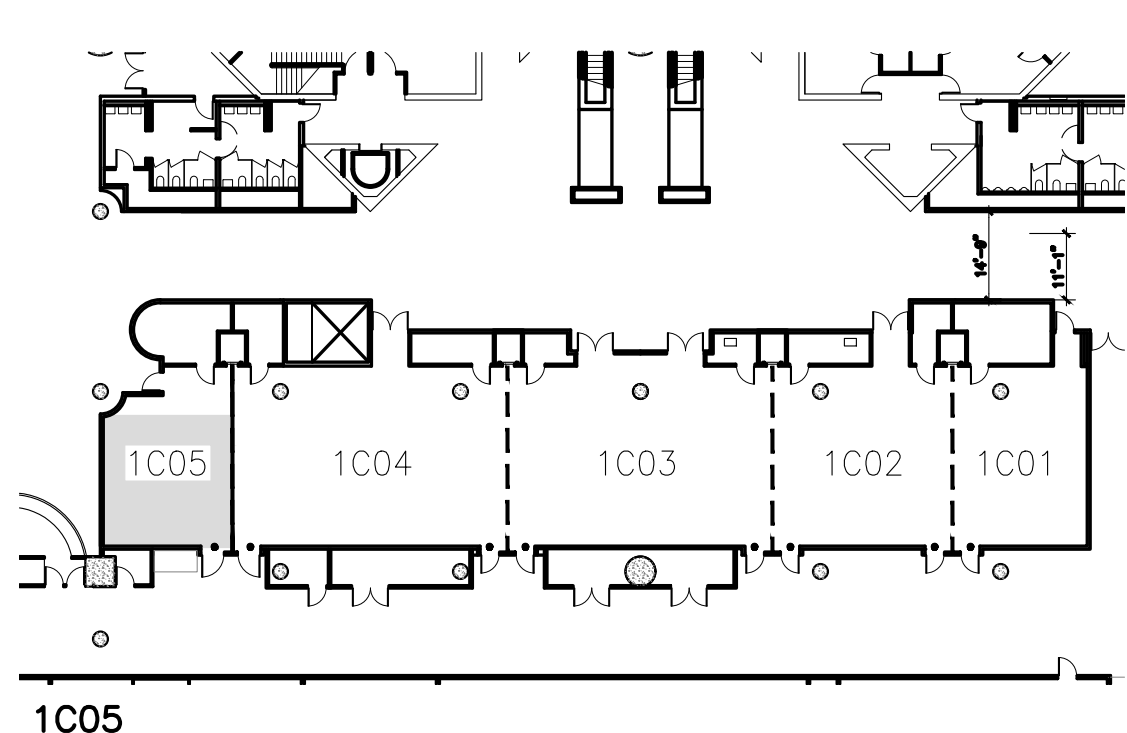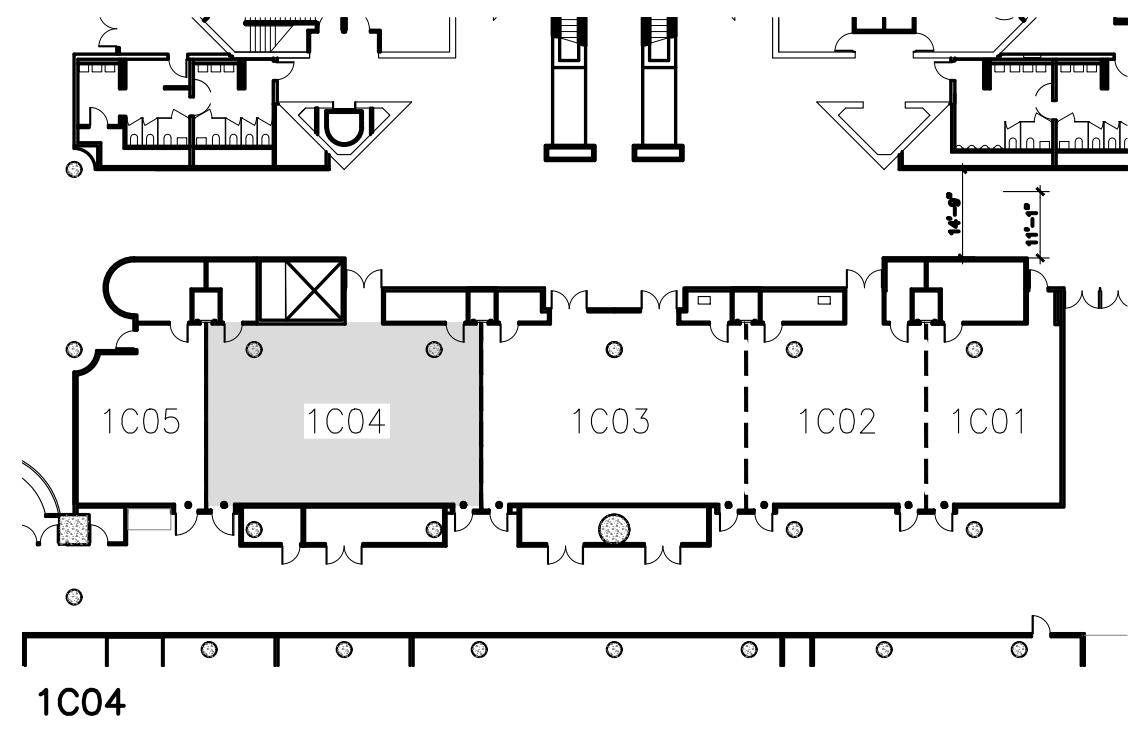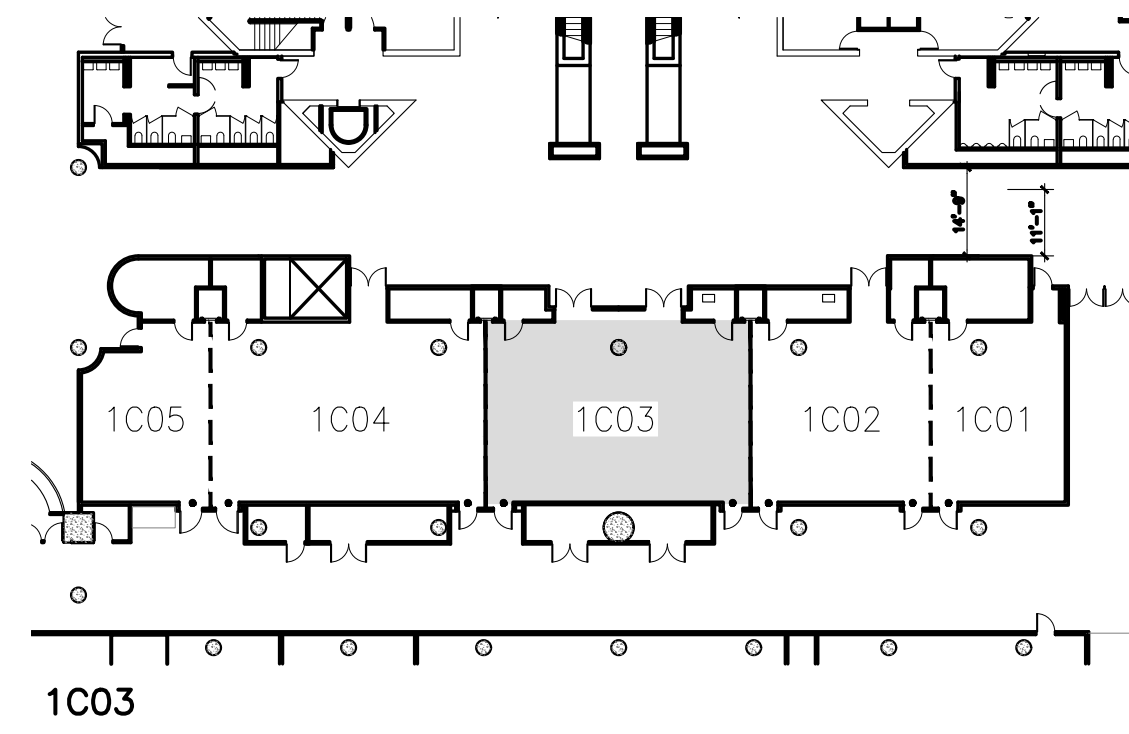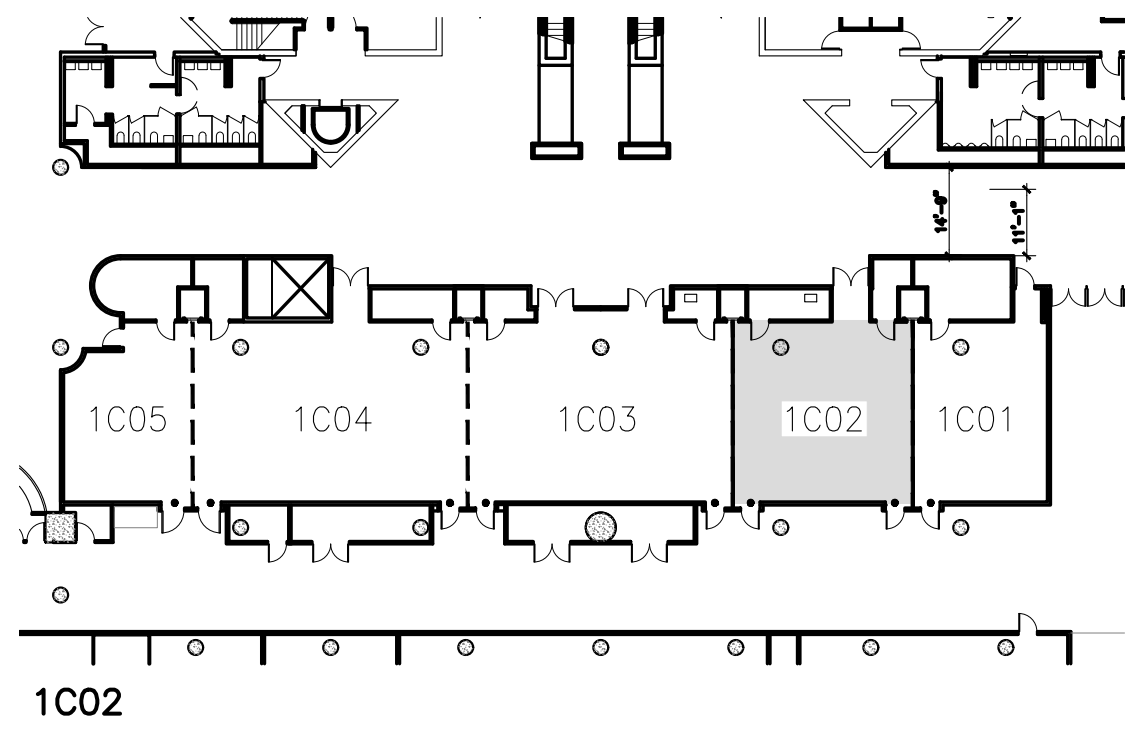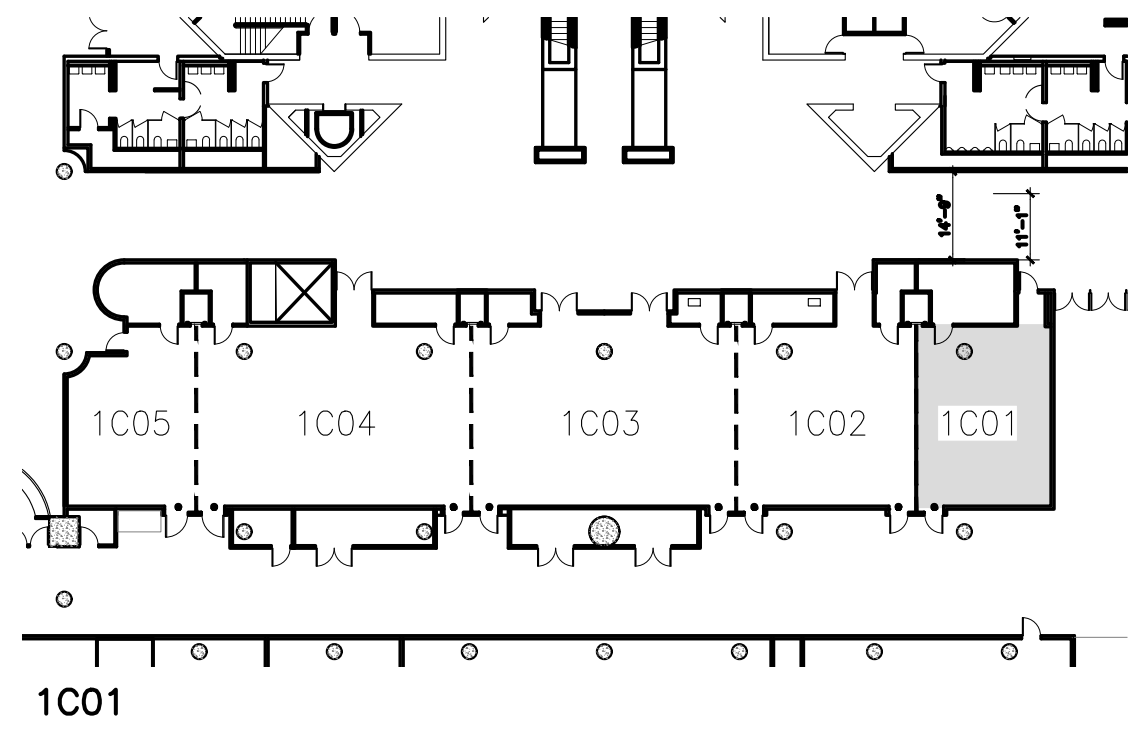

The Jacob K. Javits Convention Center of New York
Meeting Room Layouts
655 W34th Street, New York, NY 10001

ARCHITECT:



di Domenico + Partners LLP

Architecture
Landscape Architecture
Planning

37-43 Crescent Street
Long Island City, New York 11101
Tel 212.337.0400
Fax 212.337.3567
ddp-ny.com

LEGEND:

- EXIT SIGN
- OCCUPANCY SIGN
- TABLE ZONE
- MAXIMUM OCCUPANCY
- ACTUAL OCCUPANCY





HANDICAPPED VIEWING POSITION

REV	DESCRIPTION	DATE


DRAWING TITLE :

KEY PLAN
EAST CORE MEETING ROOMS
HALL 1C

PROJECT No : 16306
DRAWN BY : CE
CHECKED BY : AB
SCALE : 1/32" = 1'-0"
DRAWING No:
A300.00

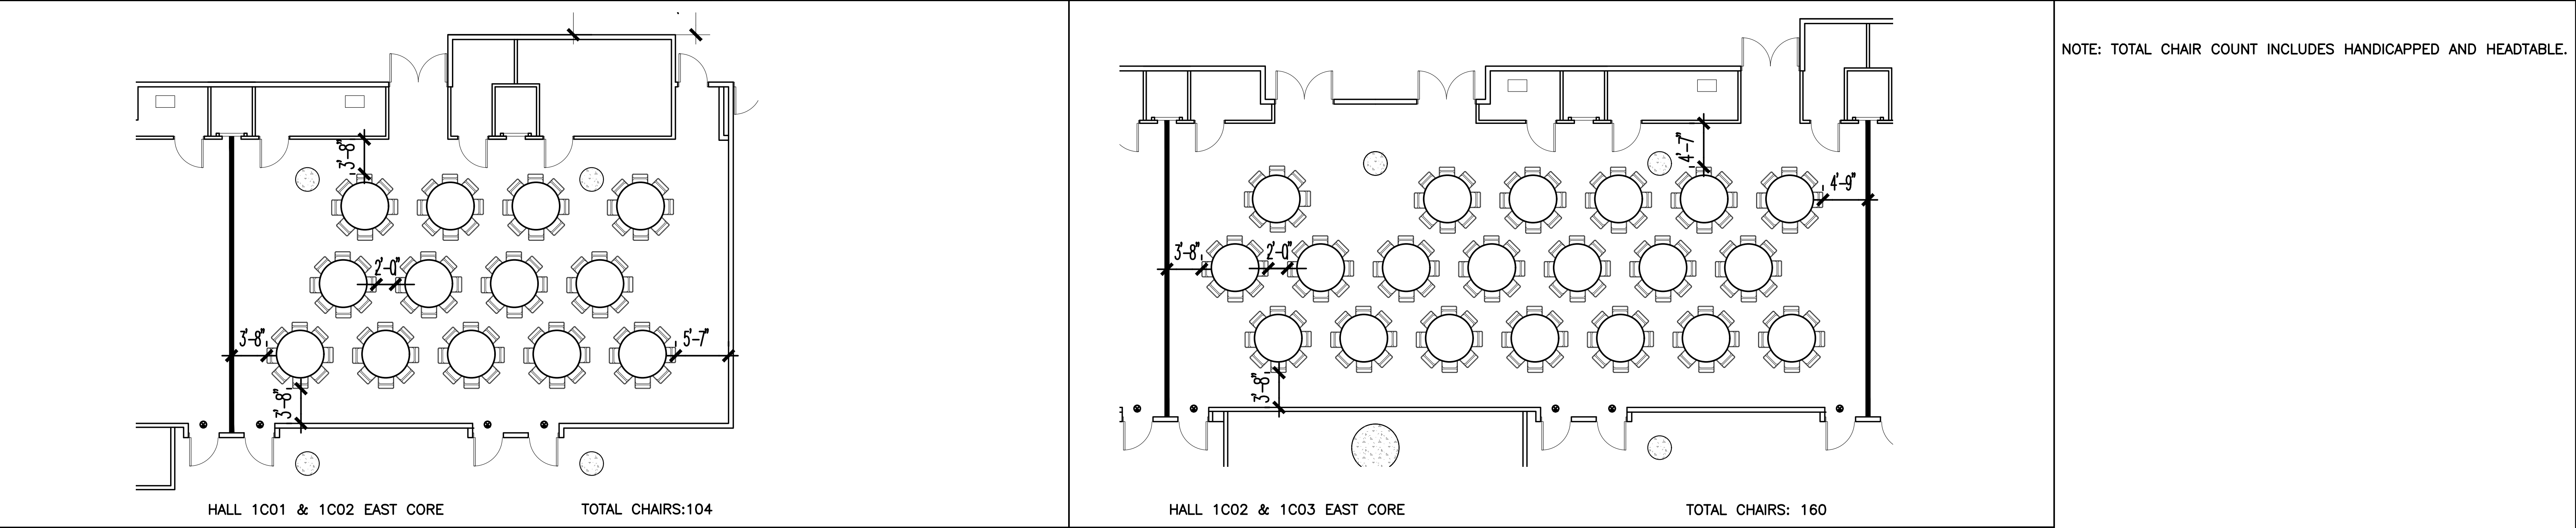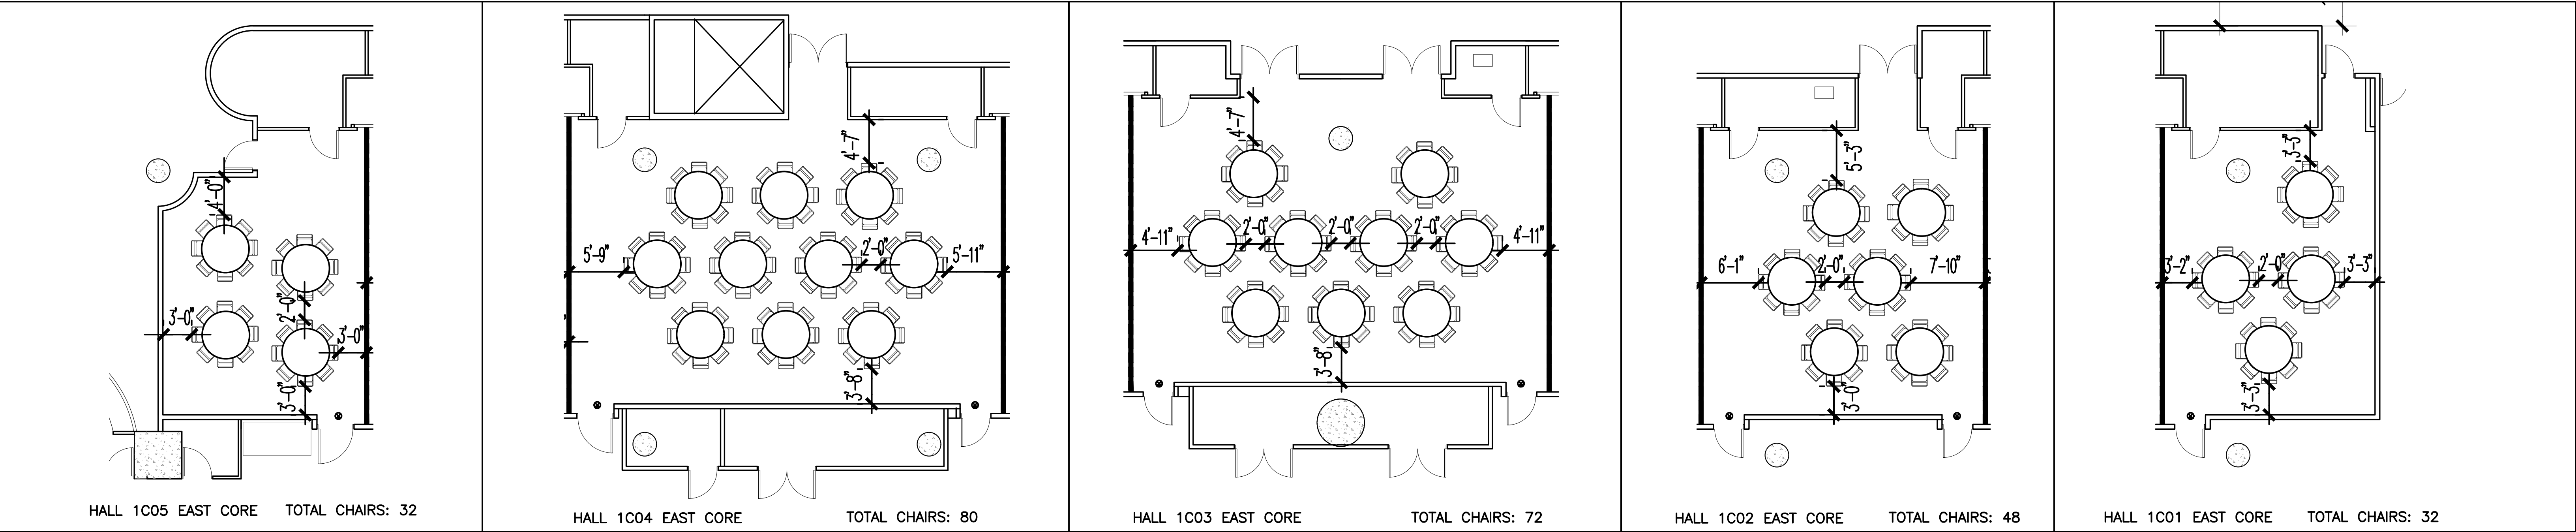

NOTE: TOTAL CHAIR COUNT INCLUDES HANDICAPPED AND HEADTABLE.

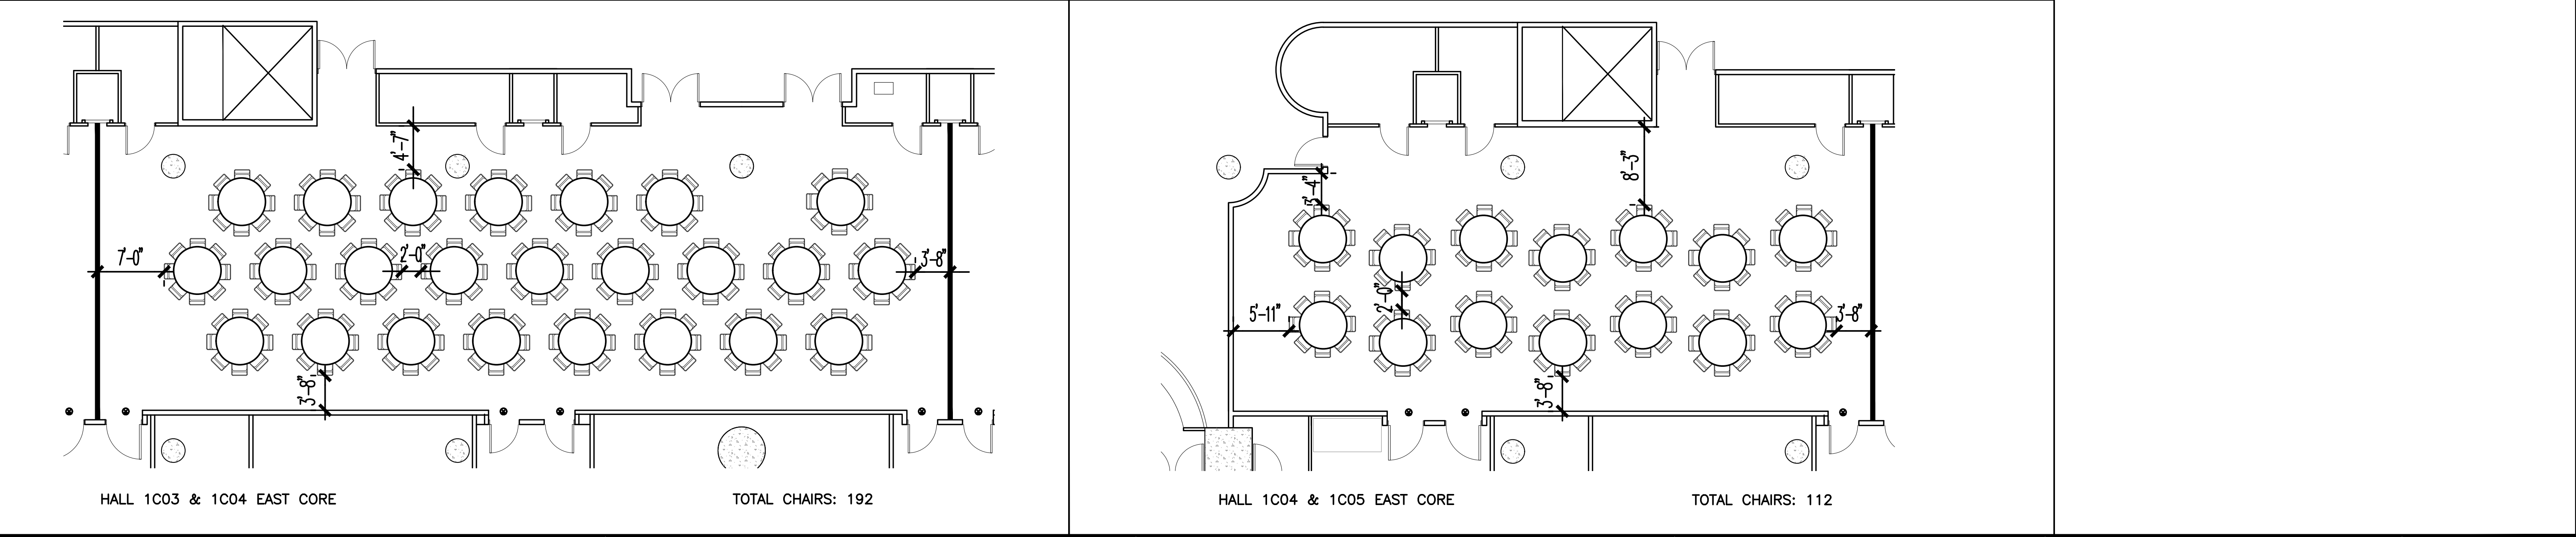

The Jacob K. Javits Convention Center of New York
Meeting Room Layouts
655 W34th Street, New York, NY 10001

ARCHITECT:

dd

di Domenico + Partners LLP

Architecture
Landscape Architecture
Planning

37-43 Crescent Street
Long Island City, New York 11101
Tel 212.337.0400
Fax 212.337.3567
ddp-ny.com

LEGEND:

- EXIT SIGN
- OCCUPANCY SIGN
- TABLE ZONE
- MAXIMUM OCCUPANCY
- ACTUAL OCCUPANCY
- CHAIR
- H HANDICAPPED VIEWING POSITION


REV	DESCRIPTION	DATE

DRAWING TITLE :

**BANQUET ARRANGEMENT
EAST CORE MEETING ROOMS
HALL 1C
(1 OF 3)**


PROJECT No : 16306
DRAWN BY : CE
CHECKED BY : AB
SCALE : 1/8" = 1'-0"
DRAWING No:
A301.00

P:\16306- JKCOC- Meeting Room Layouts\7.0 Project Design\7.1 Drawings\Banquet\A-301-Banquet Style_East Core Meeting Rooms_1C.dwg 03/23/16 - 6:18pm

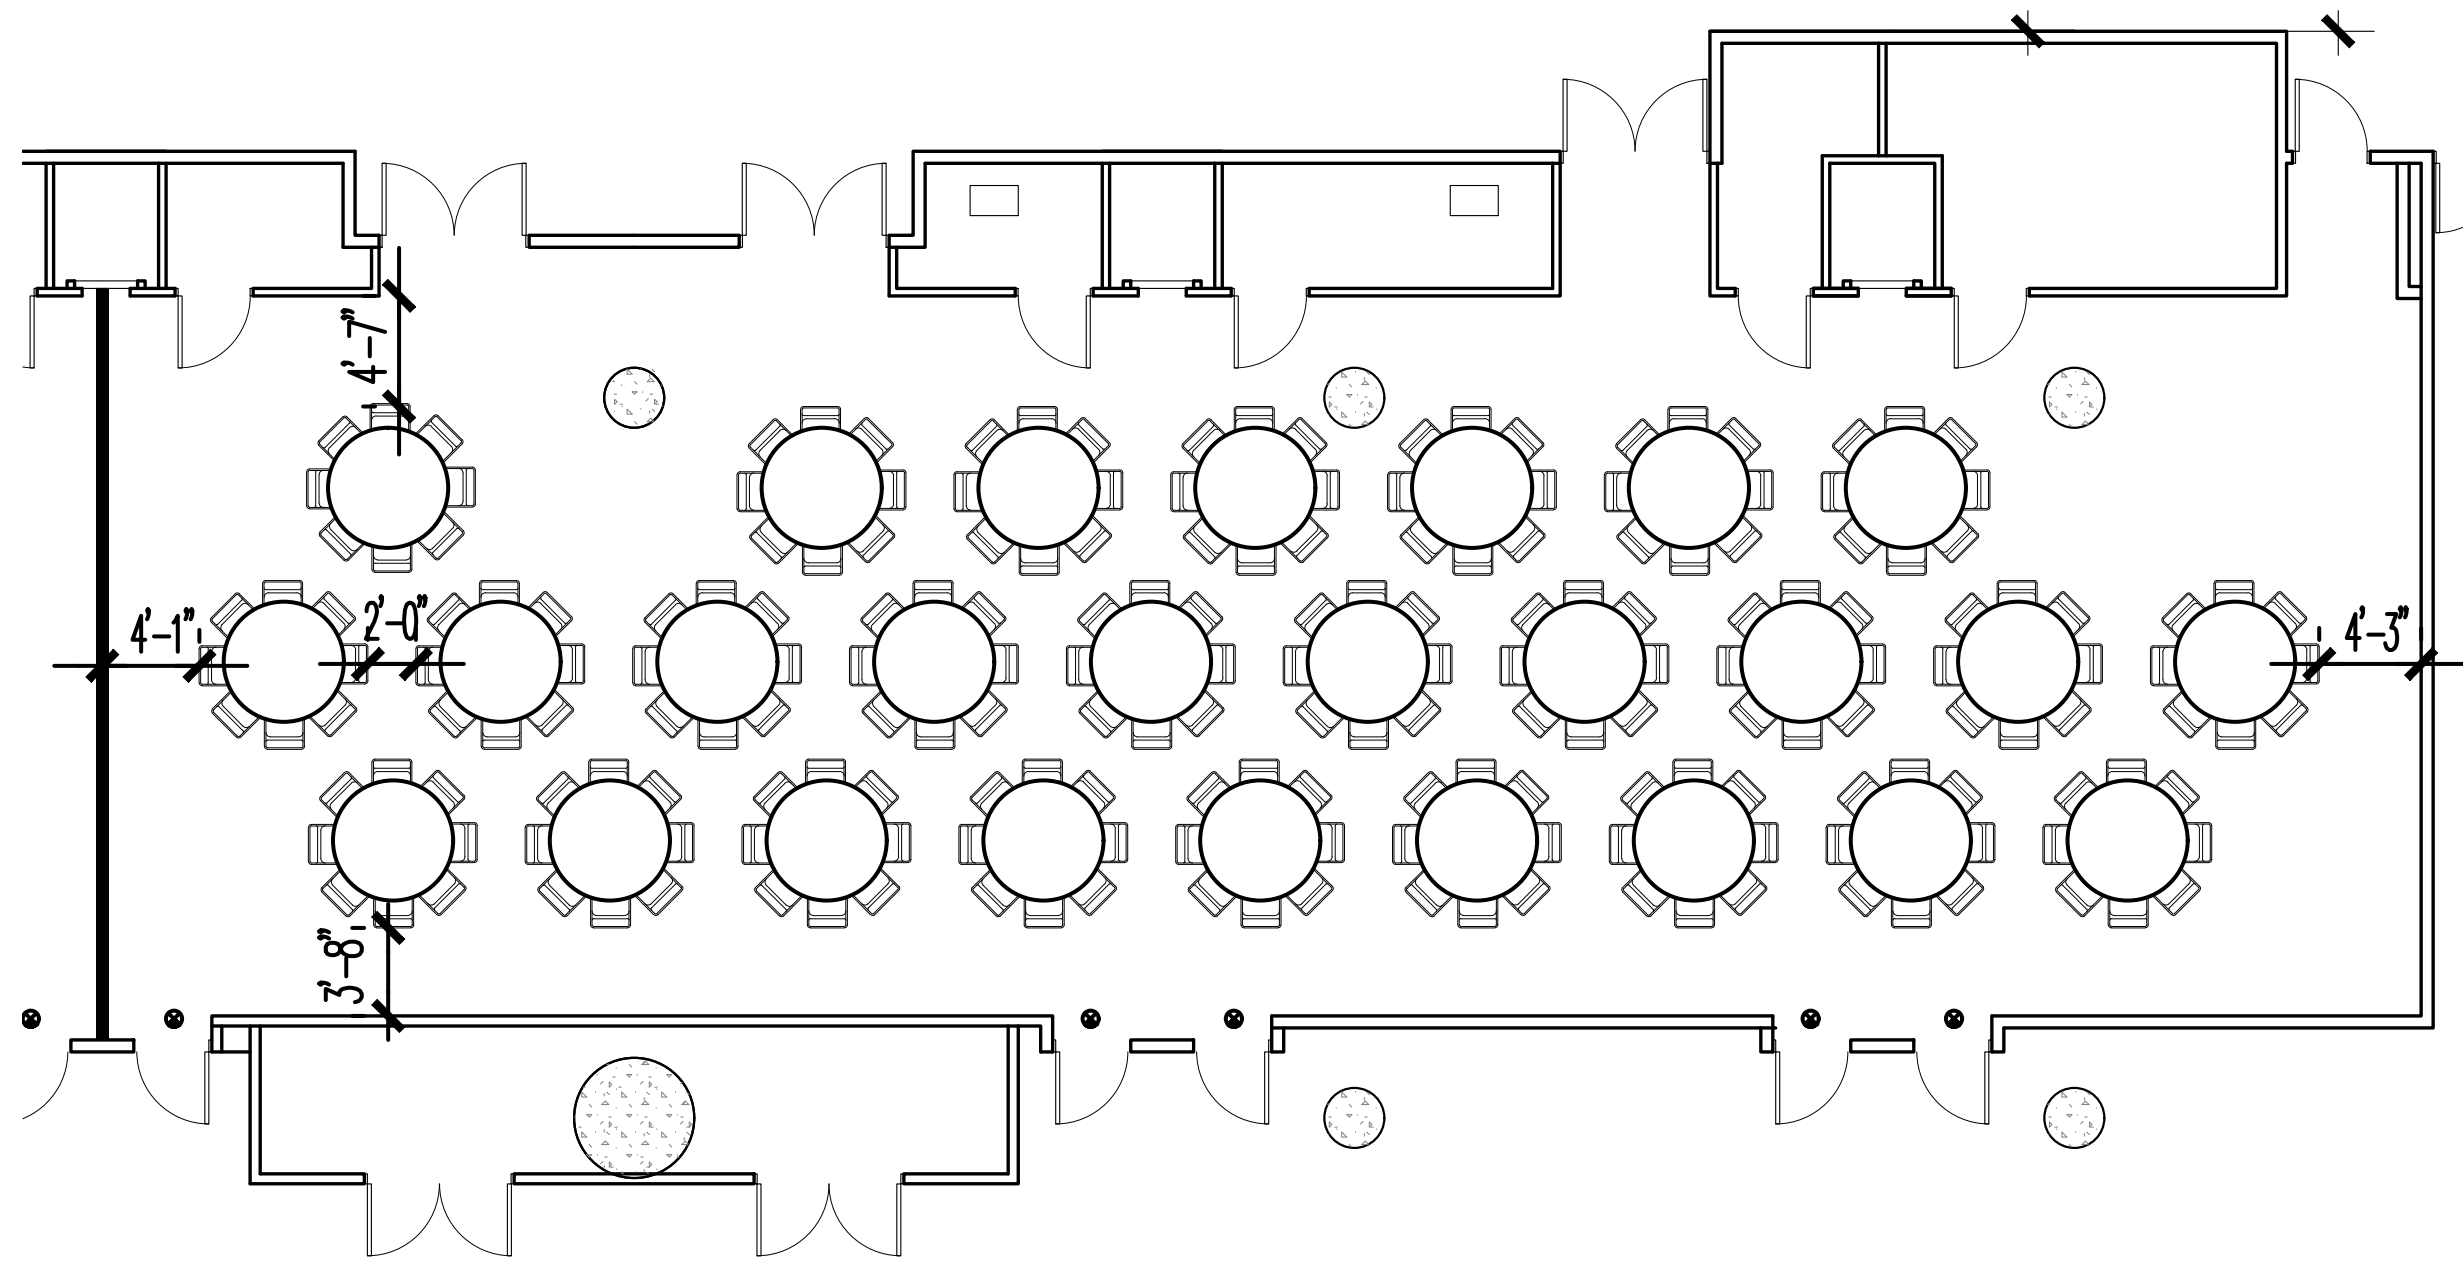


HALL 1C01, 1C02, & 1C03 EAST CORE

TOTAL CHAIRS: 208

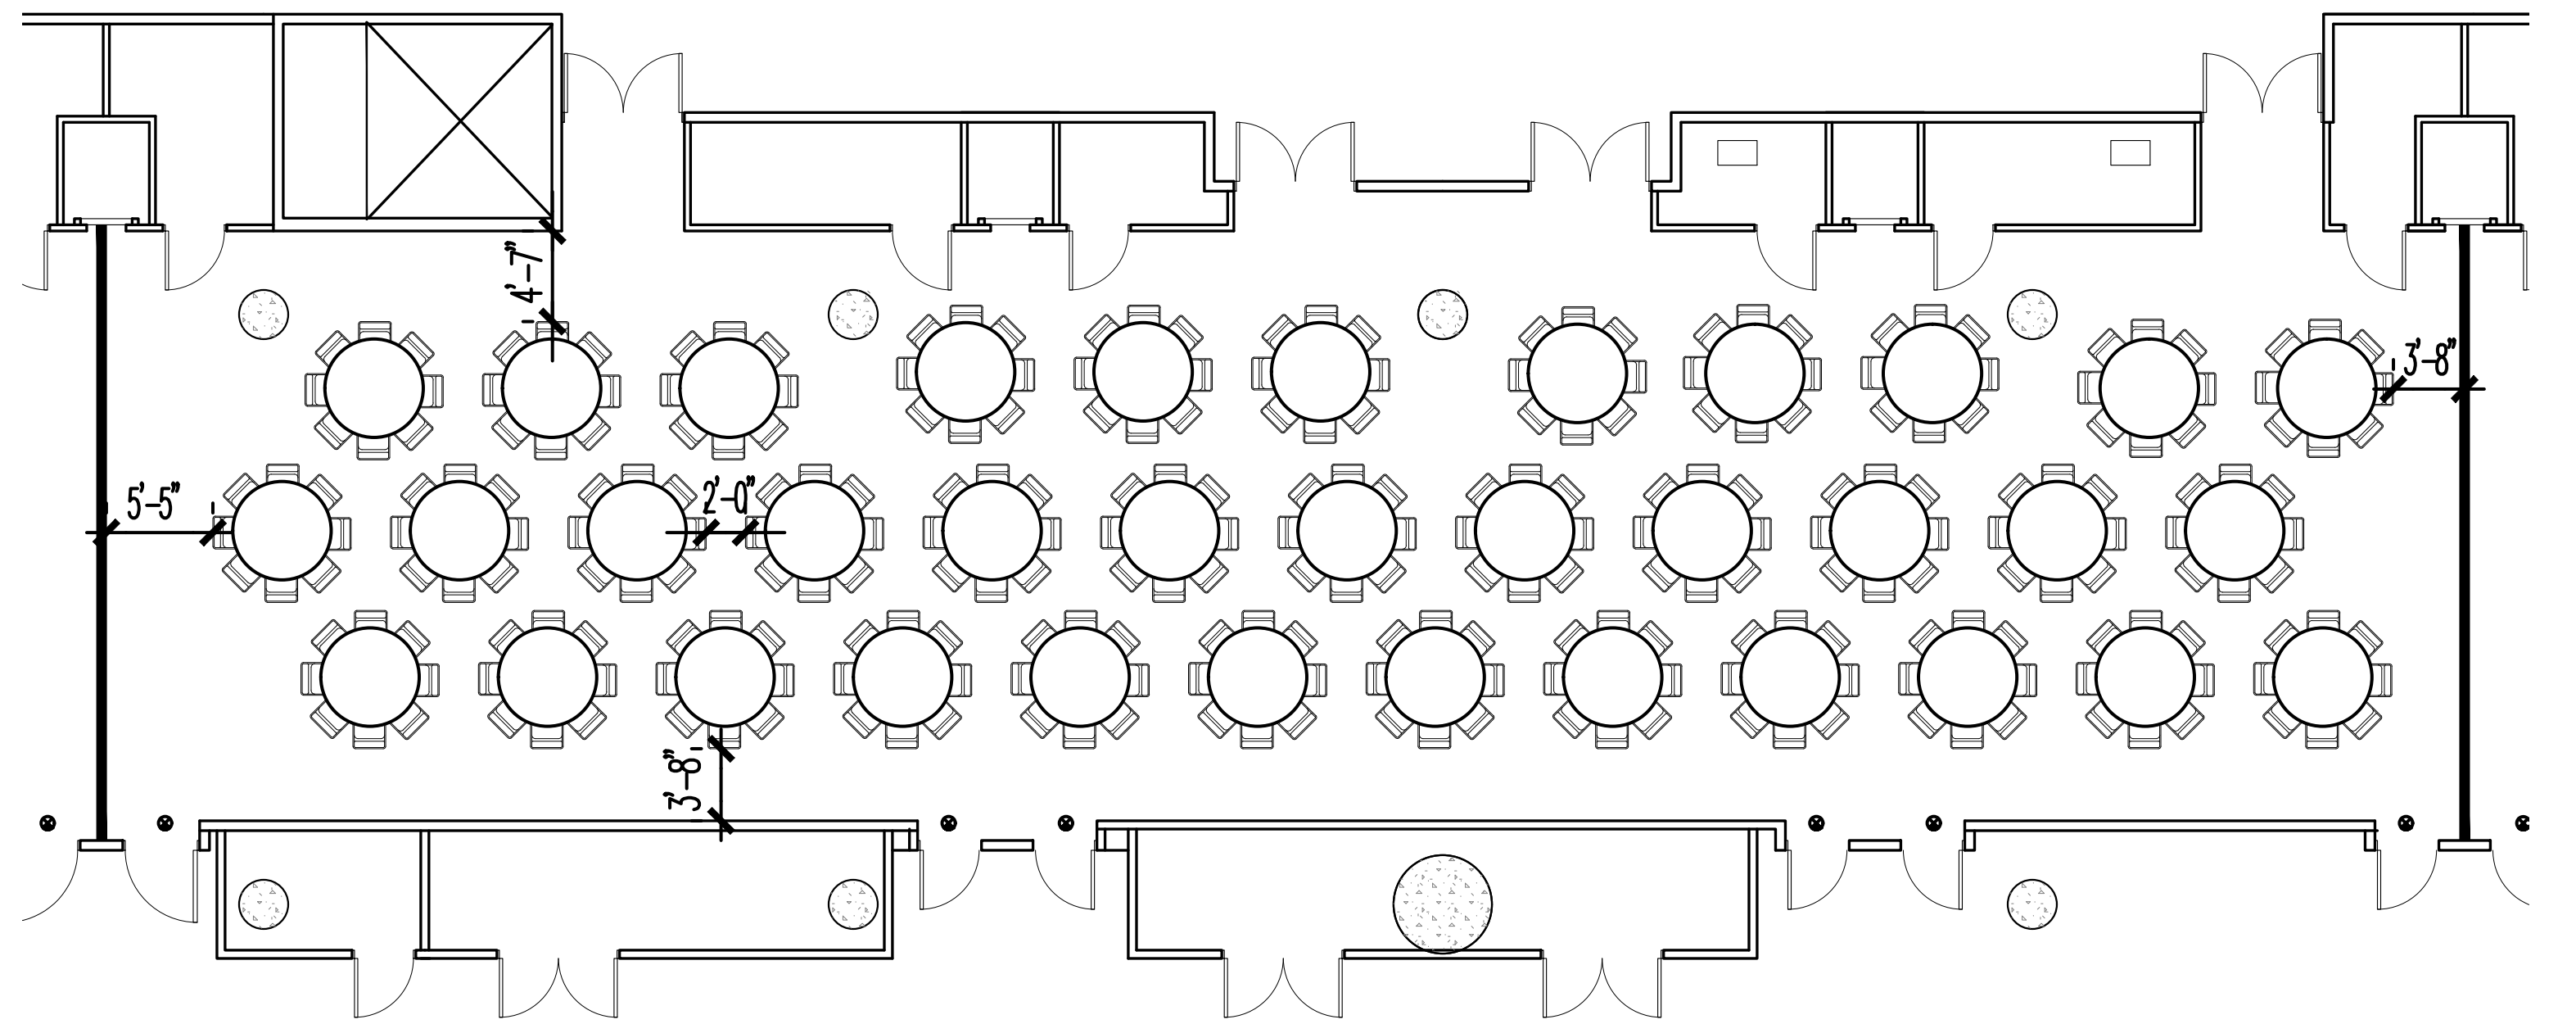

HALL 1C02, 1C03, & 1C04 EAST CORE

TOTAL CHAIRS: 280

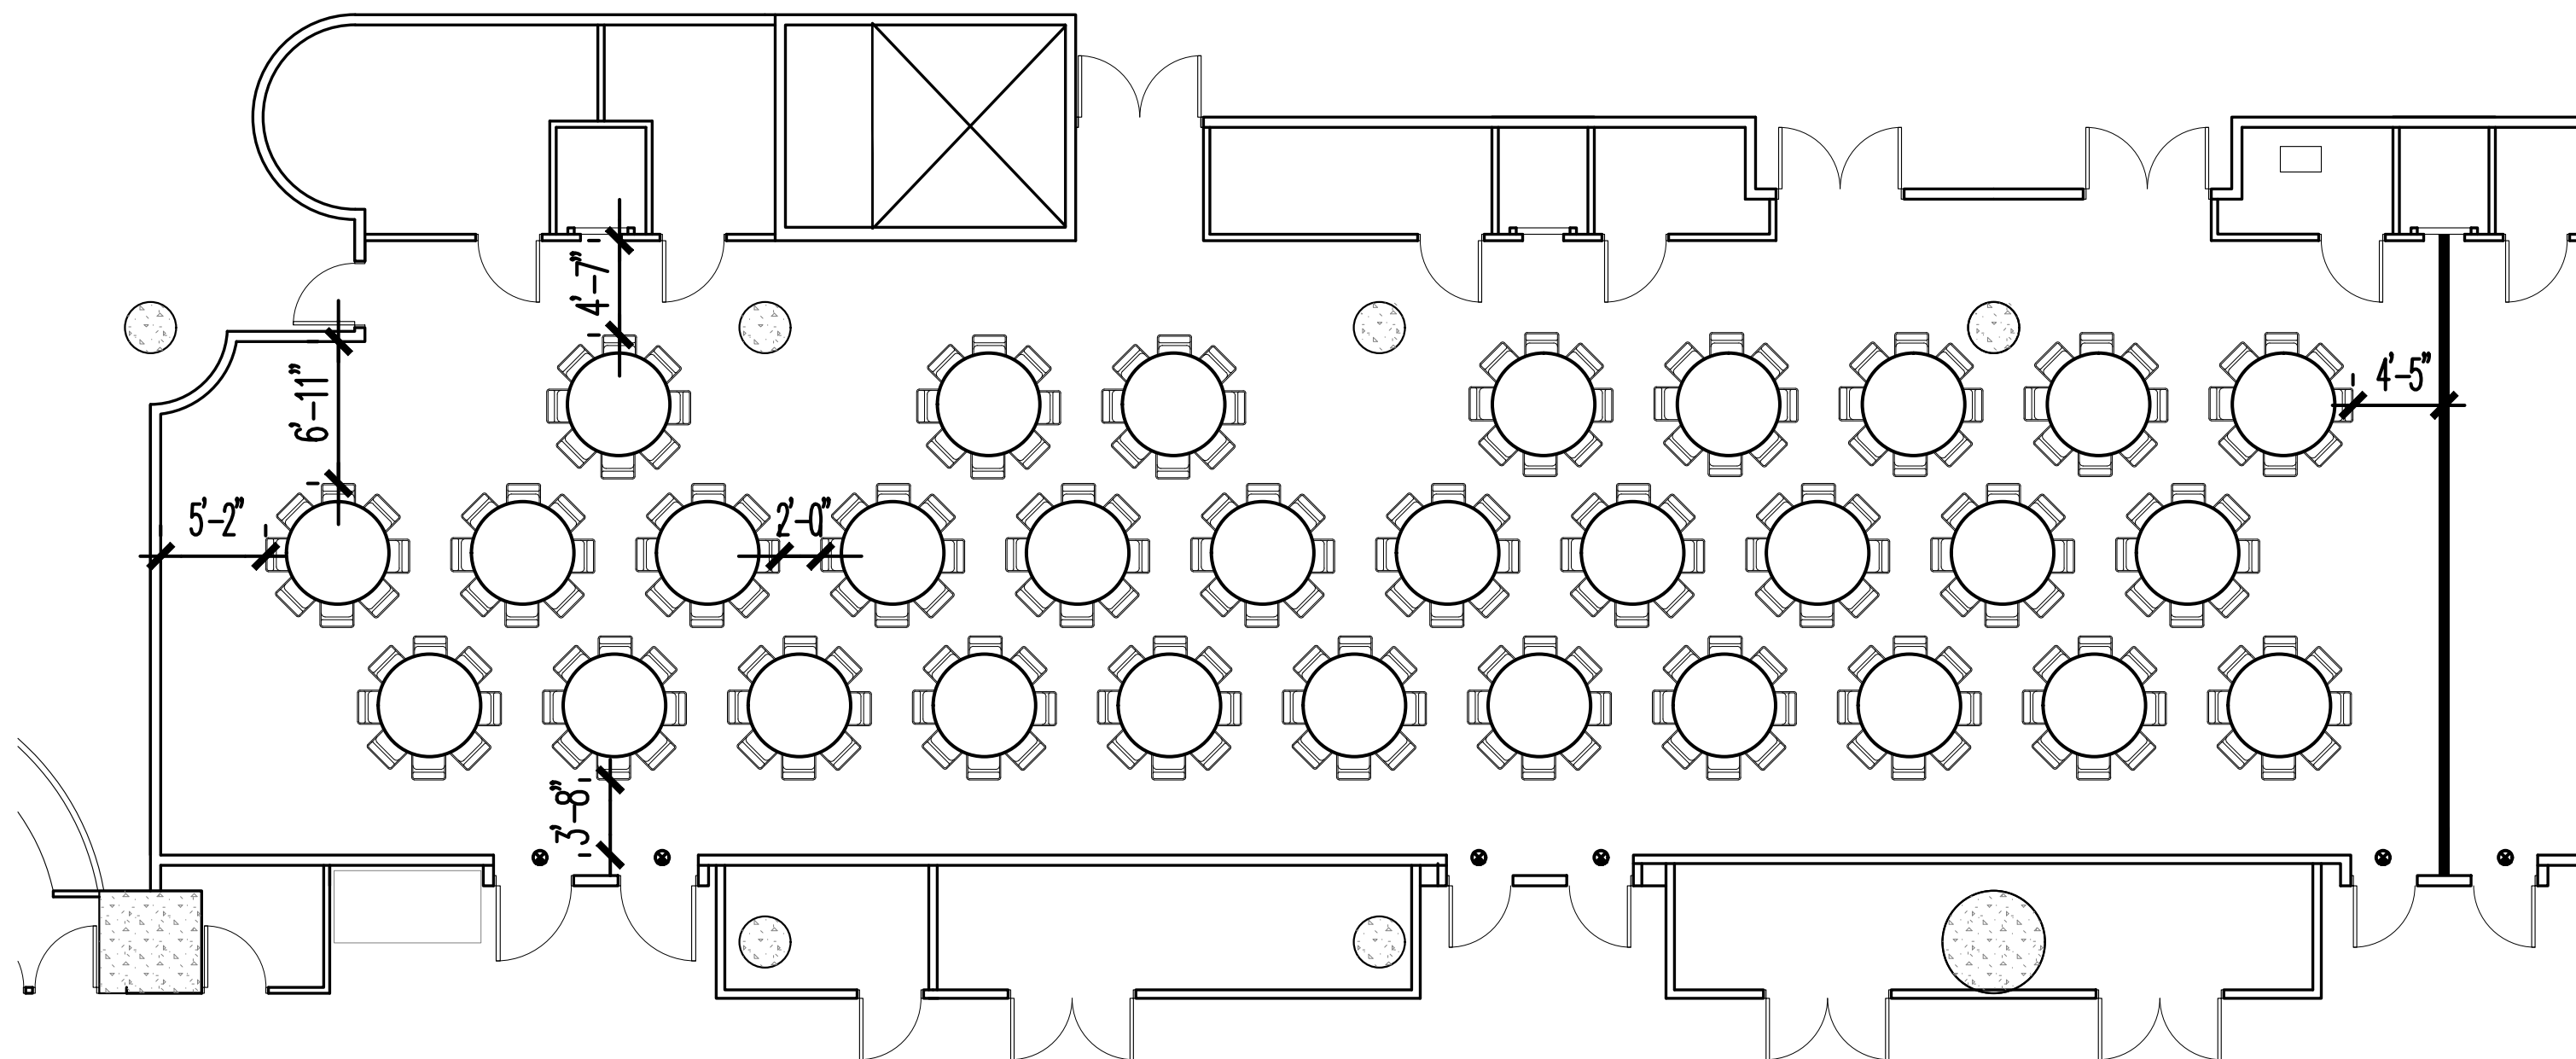

HALL 1C03, 1C04, & 1C05 EAST CORE

TOTAL CHAIRS: 240

NOTE: TOTAL CHAIR COUNT INCLUDES HANDICAPPED AND HEADTABLE.

The Jacob K. Javits Convention Center of New York
Meeting Room Layouts
655 W34th Street, New York, NY 10001

ARCHITECT:




di Domenico + Partners LLP

Architecture
Landscape Architecture
Planning

37-43 Crescent Street
Long Island City, New York 11101
Tel 212.337.0400
Fax 212.337.3567
ddp-ny.com

LEGEND:

- EXIT SIGN
- ☑ OCCUPANCY SIGN
- TABLE ZONE
- MAXIMUM OCCUPANCY
- ACTUAL OCCUPANCY

 


HANDICAPPED VIEWING POSITION

REV	DESCRIPTION	DATE

DRAWING TITLE :


BANQUET ARRANGEMENT
EAST CORE MEETING ROOMS
HALL 1C
(2 OF 3)

PROJECT No : 16306
DRAWN BY : CE
CHECKED BY : AB
SCALE : 1/8" = 1'-0"
DRAWING No:
A302.00

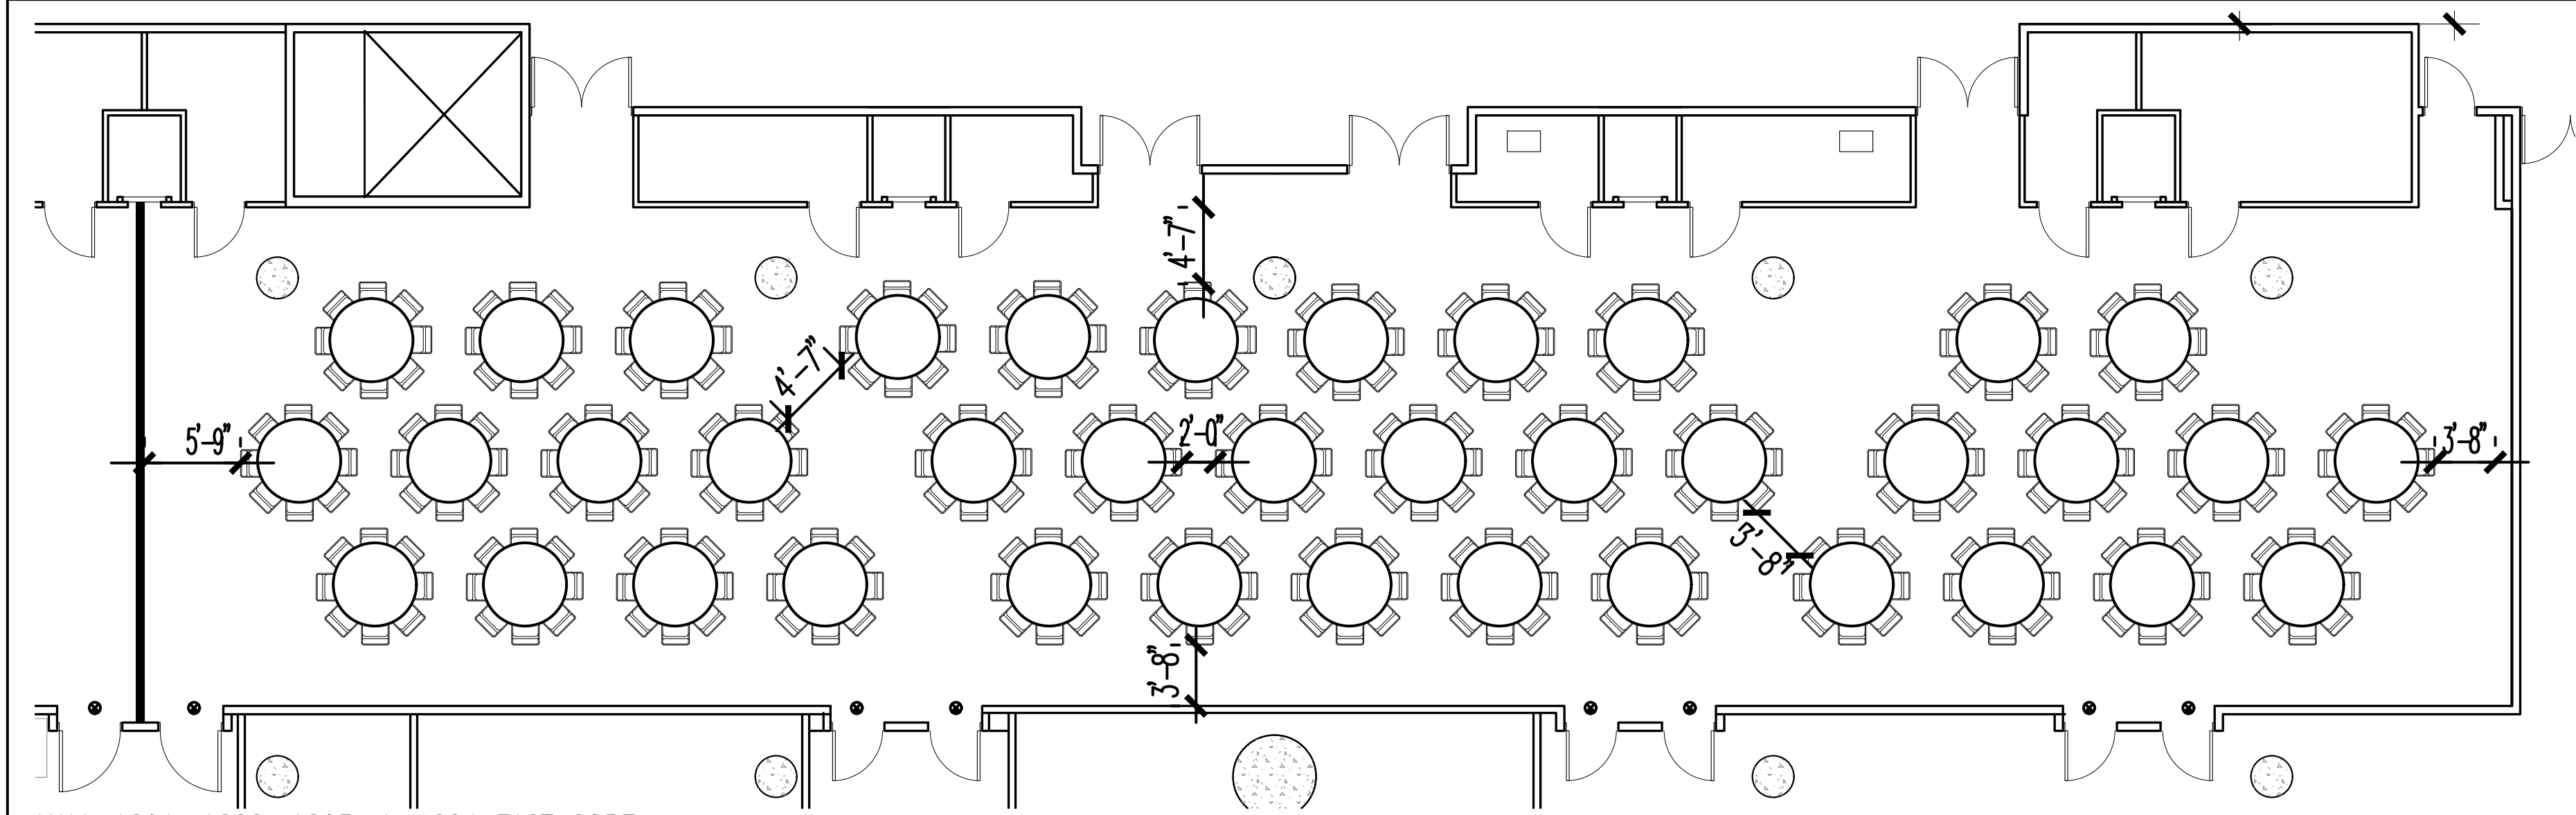


HALL 1C01, 1C02, 1C03, & 1C04 EAST CORE

TOTAL CHAIRS: 304

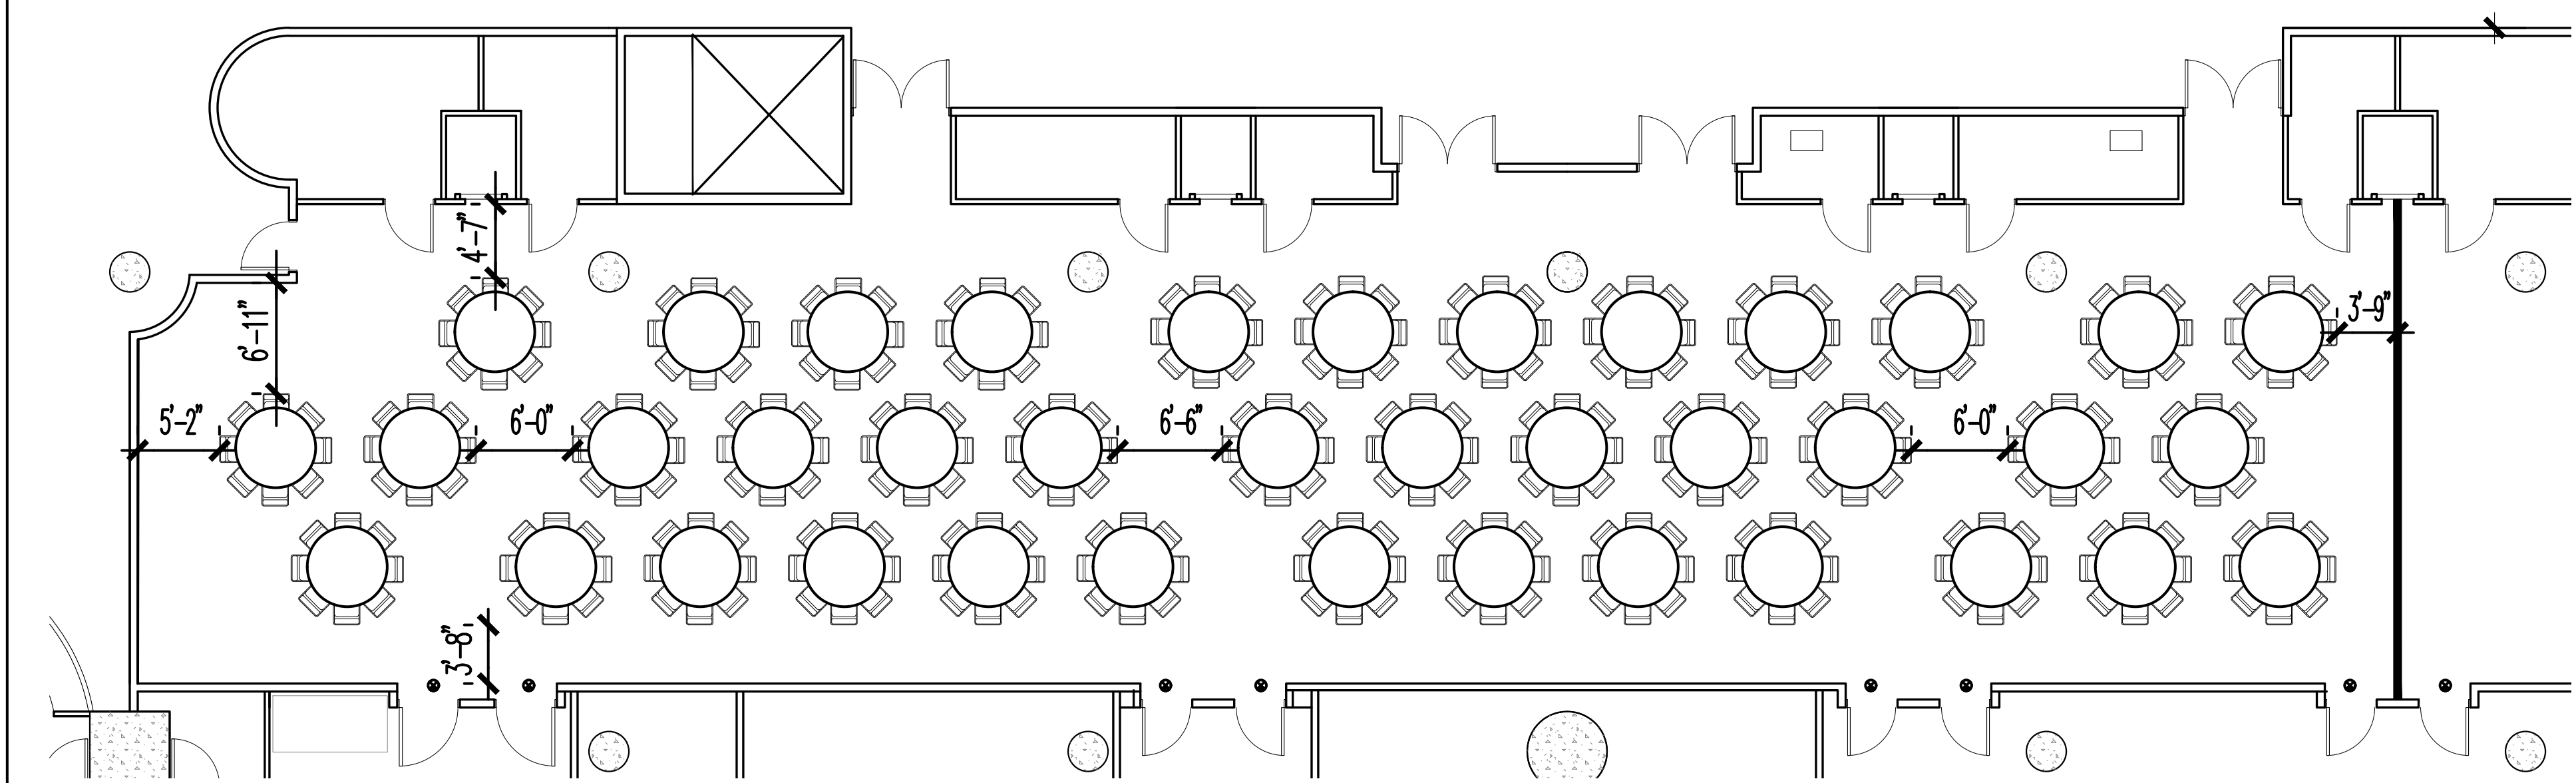

HALL 1C02, 1C03, 1C04, & 1C05 EAST CORE

TOTAL CHAIRS: 304

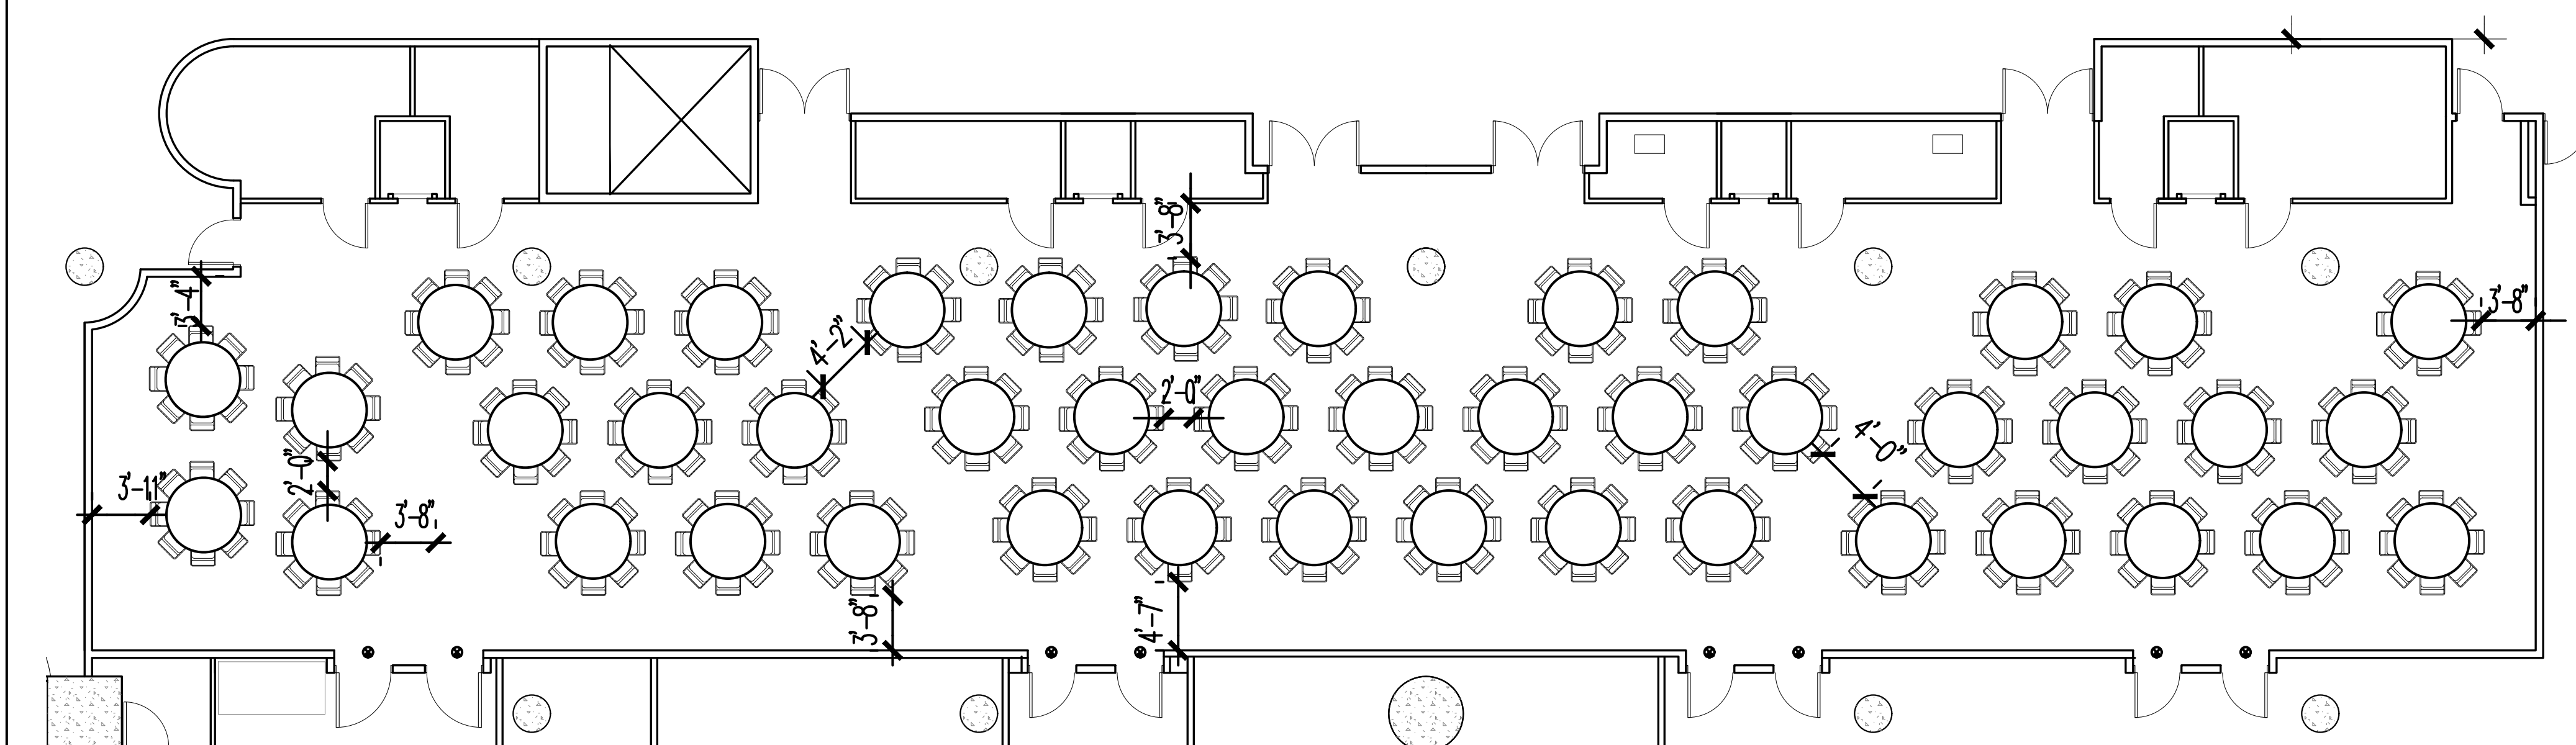

HALL 1C01, 1C02, 1C03, 1C04, & 1C05 EAST CORE

TOTAL CHAIRS: 352

NOTE: TOTAL CHAIR COUNT INCLUDES HANDICAPPED AND HEADTABLE.

The Jacob K. Javits Convention Center of New York
Meeting Room Layouts
655 W34th Street, New York, NY 10001

ARCHITECT:



Architecture
Landscape Architecture
Planning

37-43 Crescent Street
Long Island City, New York 11101
Tel 212.337.0400
Fax 212.337.3567
ddp-ny.com

LEGEND:

☒ EXIT SIGN

☒ OCCUPANCY SIGN

☐ TABLE ZONE

☐ MAXIMUM OCCUPANCY

☐ ACTUAL OCCUPANCY

☐ CHAIR

☒ H HANDICAPPED VIEWING POSITION


REV	DESCRIPTION	DATE

DRAWING TITLE :

BANQUET ARRANGEMENT
EAST CORE MEETING ROOMS
HALL 1C
(3 OF 3)

PROJECT No : 16306
DRAWN BY : CE
CHECKED BY : AB
SCALE : 1/8" = 1'-0"
DRAWING No:
A303.00

P:\16306 - JKCOC - Meeting Room Layouts\7.0 Project Design\7.1 Drawings\Banquet\A-301-Banquet Style_East Core Meeting Rooms_1C.dwg 03/23/16 - 6:20pm

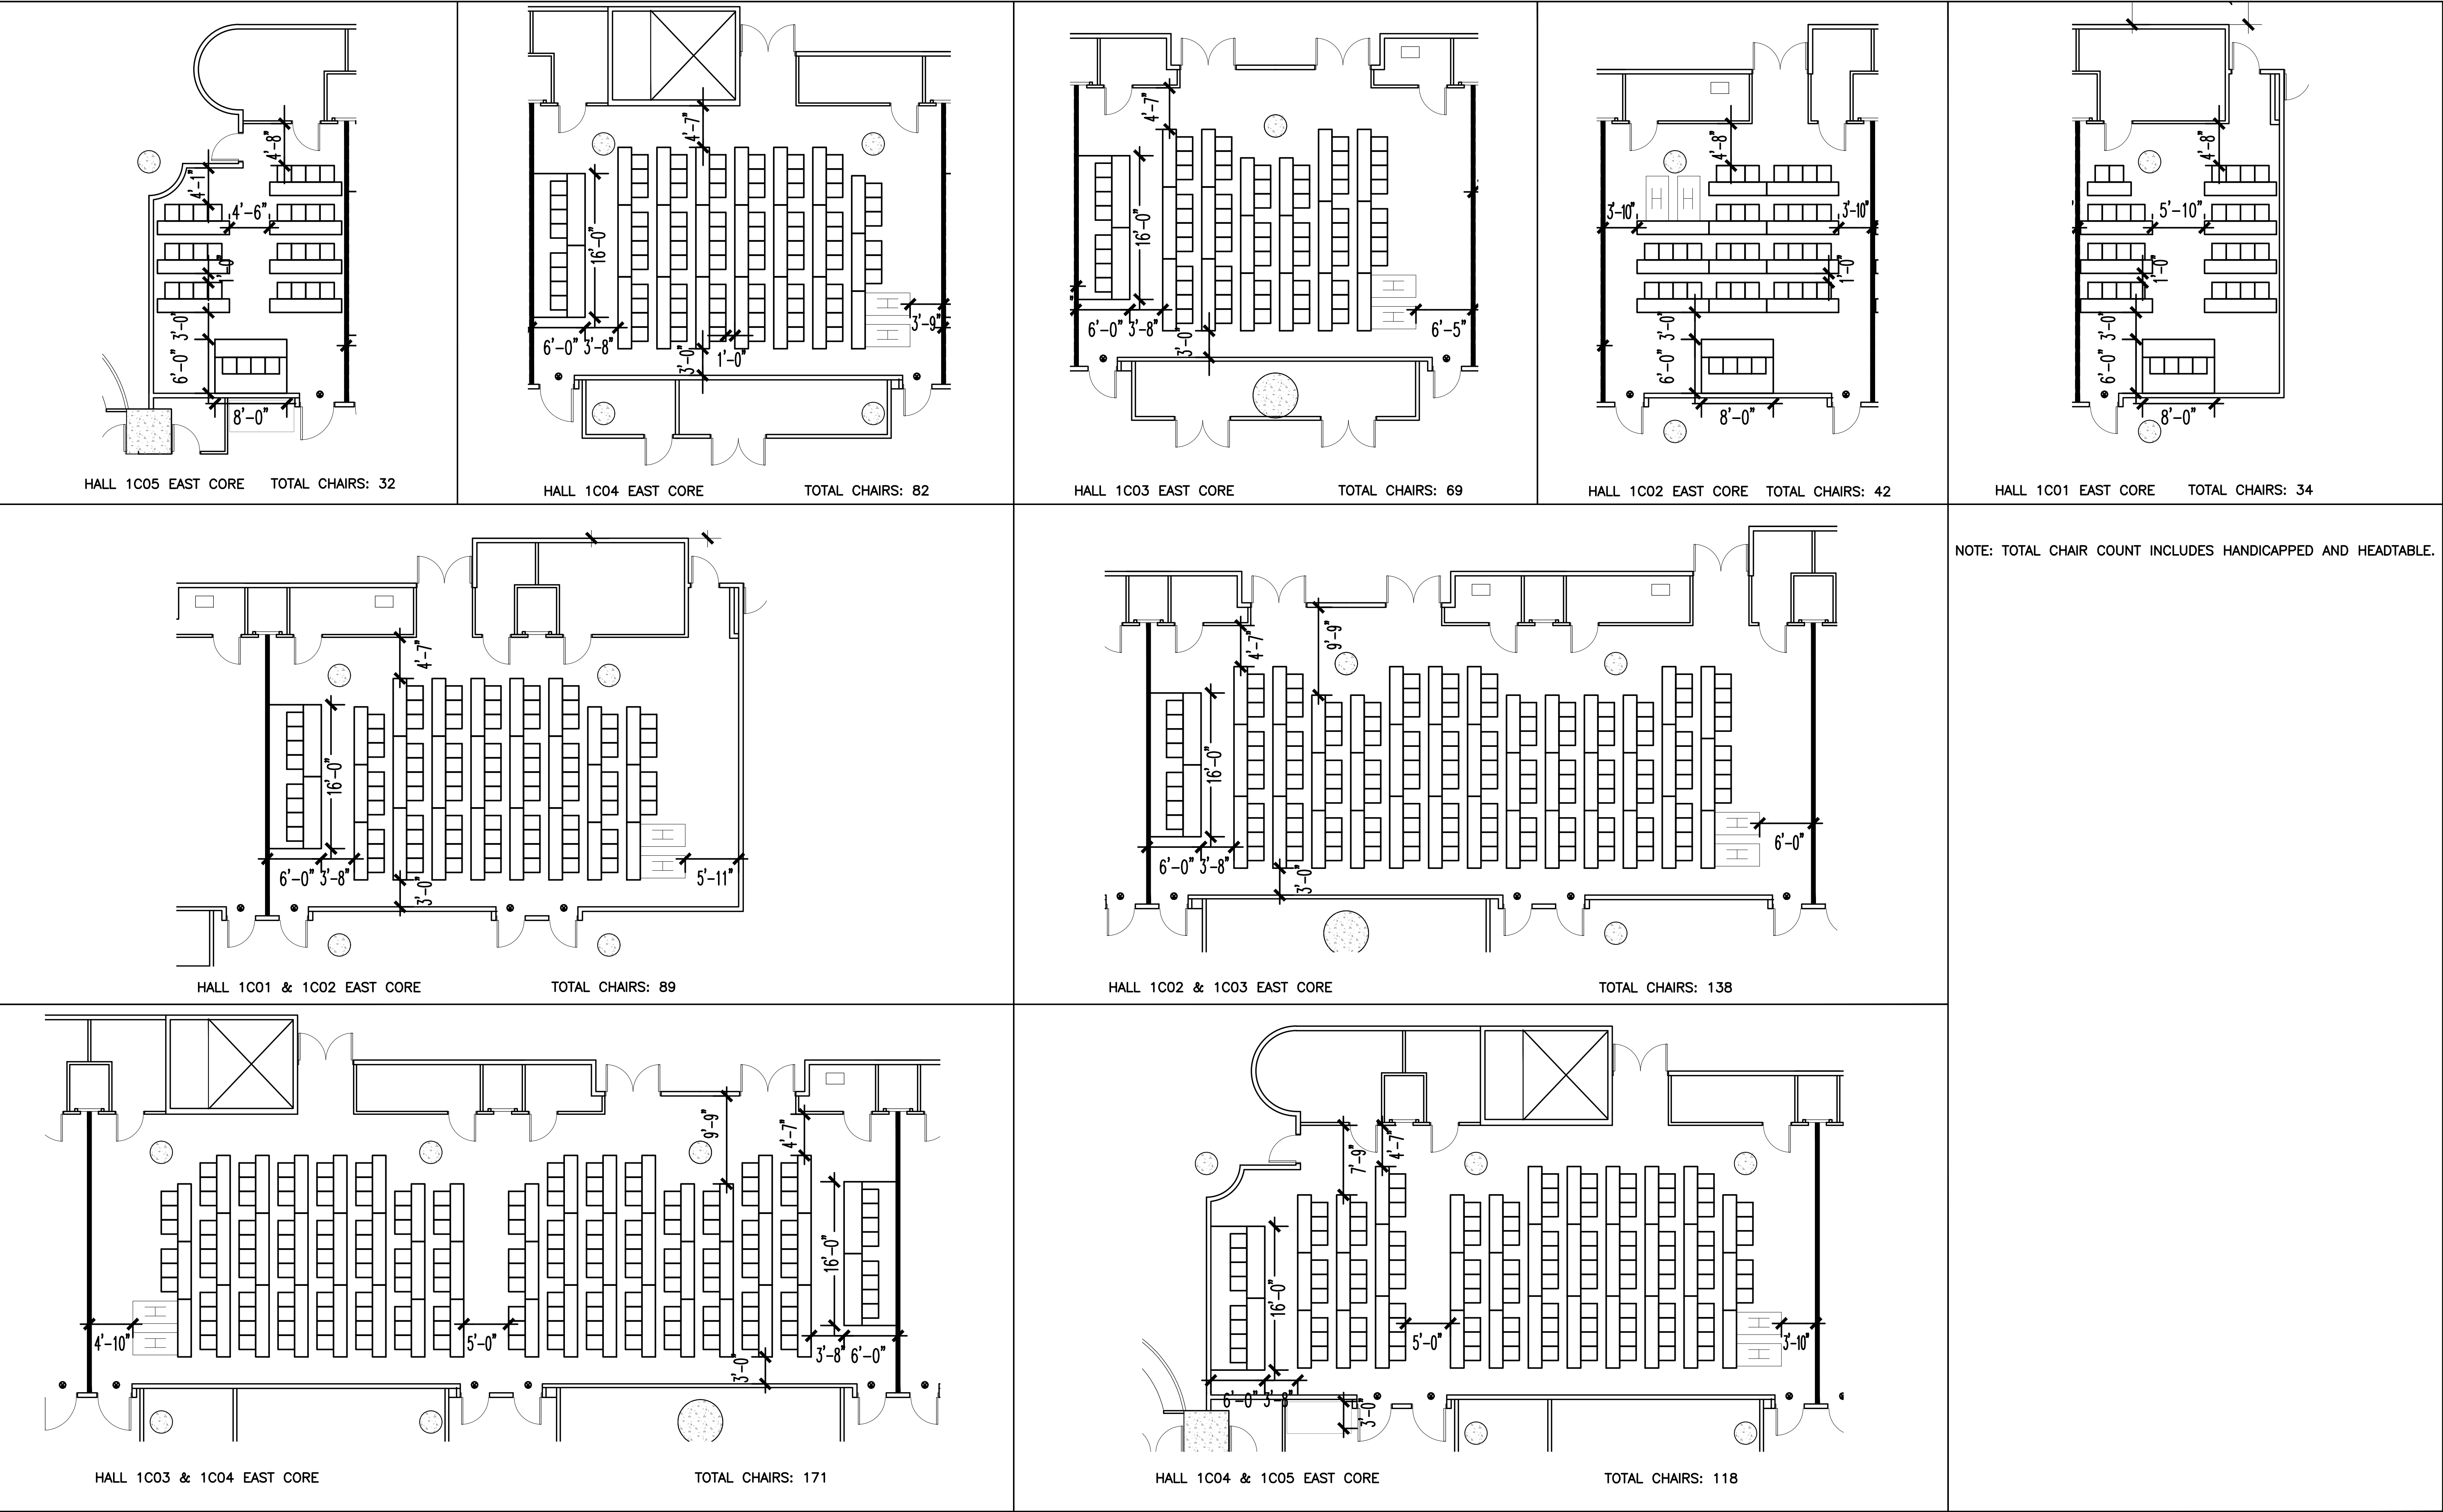

The Jacob K. Javits Convention Center of New York

Meeting Room Layouts

655 W34th Street, New York, NY 10001

ARCHITECT:

dd

di Domenico + Partners LLP

Architecture
Landscape Architecture
Planning

37-43 Crescent Street
Long Island City, New York 11101
Tel 212.337.0400
Fax 212.337.3567
ddp-ny.com

LEGEND:

- EXIT SIGN
- OCCUPANCY SIGN
- TABLE ZONE
- MAXIMUM OCCUPANCY
- ACTUAL OCCUPANCY

□ CHAIR

H HANDICAPPED VIEWING POSITION

REV	DESCRIPTION	DATE

DRAWING TITLE :

CLASSROOM ARRANGEMENT

EAST CORE MEETING ROOMS

HALL 1C

(1 OF 3)

PROJECT No : 16306


DRAWN BY : CE

CHECKED BY : AB

SCALE : 1/8" = 1'-0"


DRAWING No:

A301.00

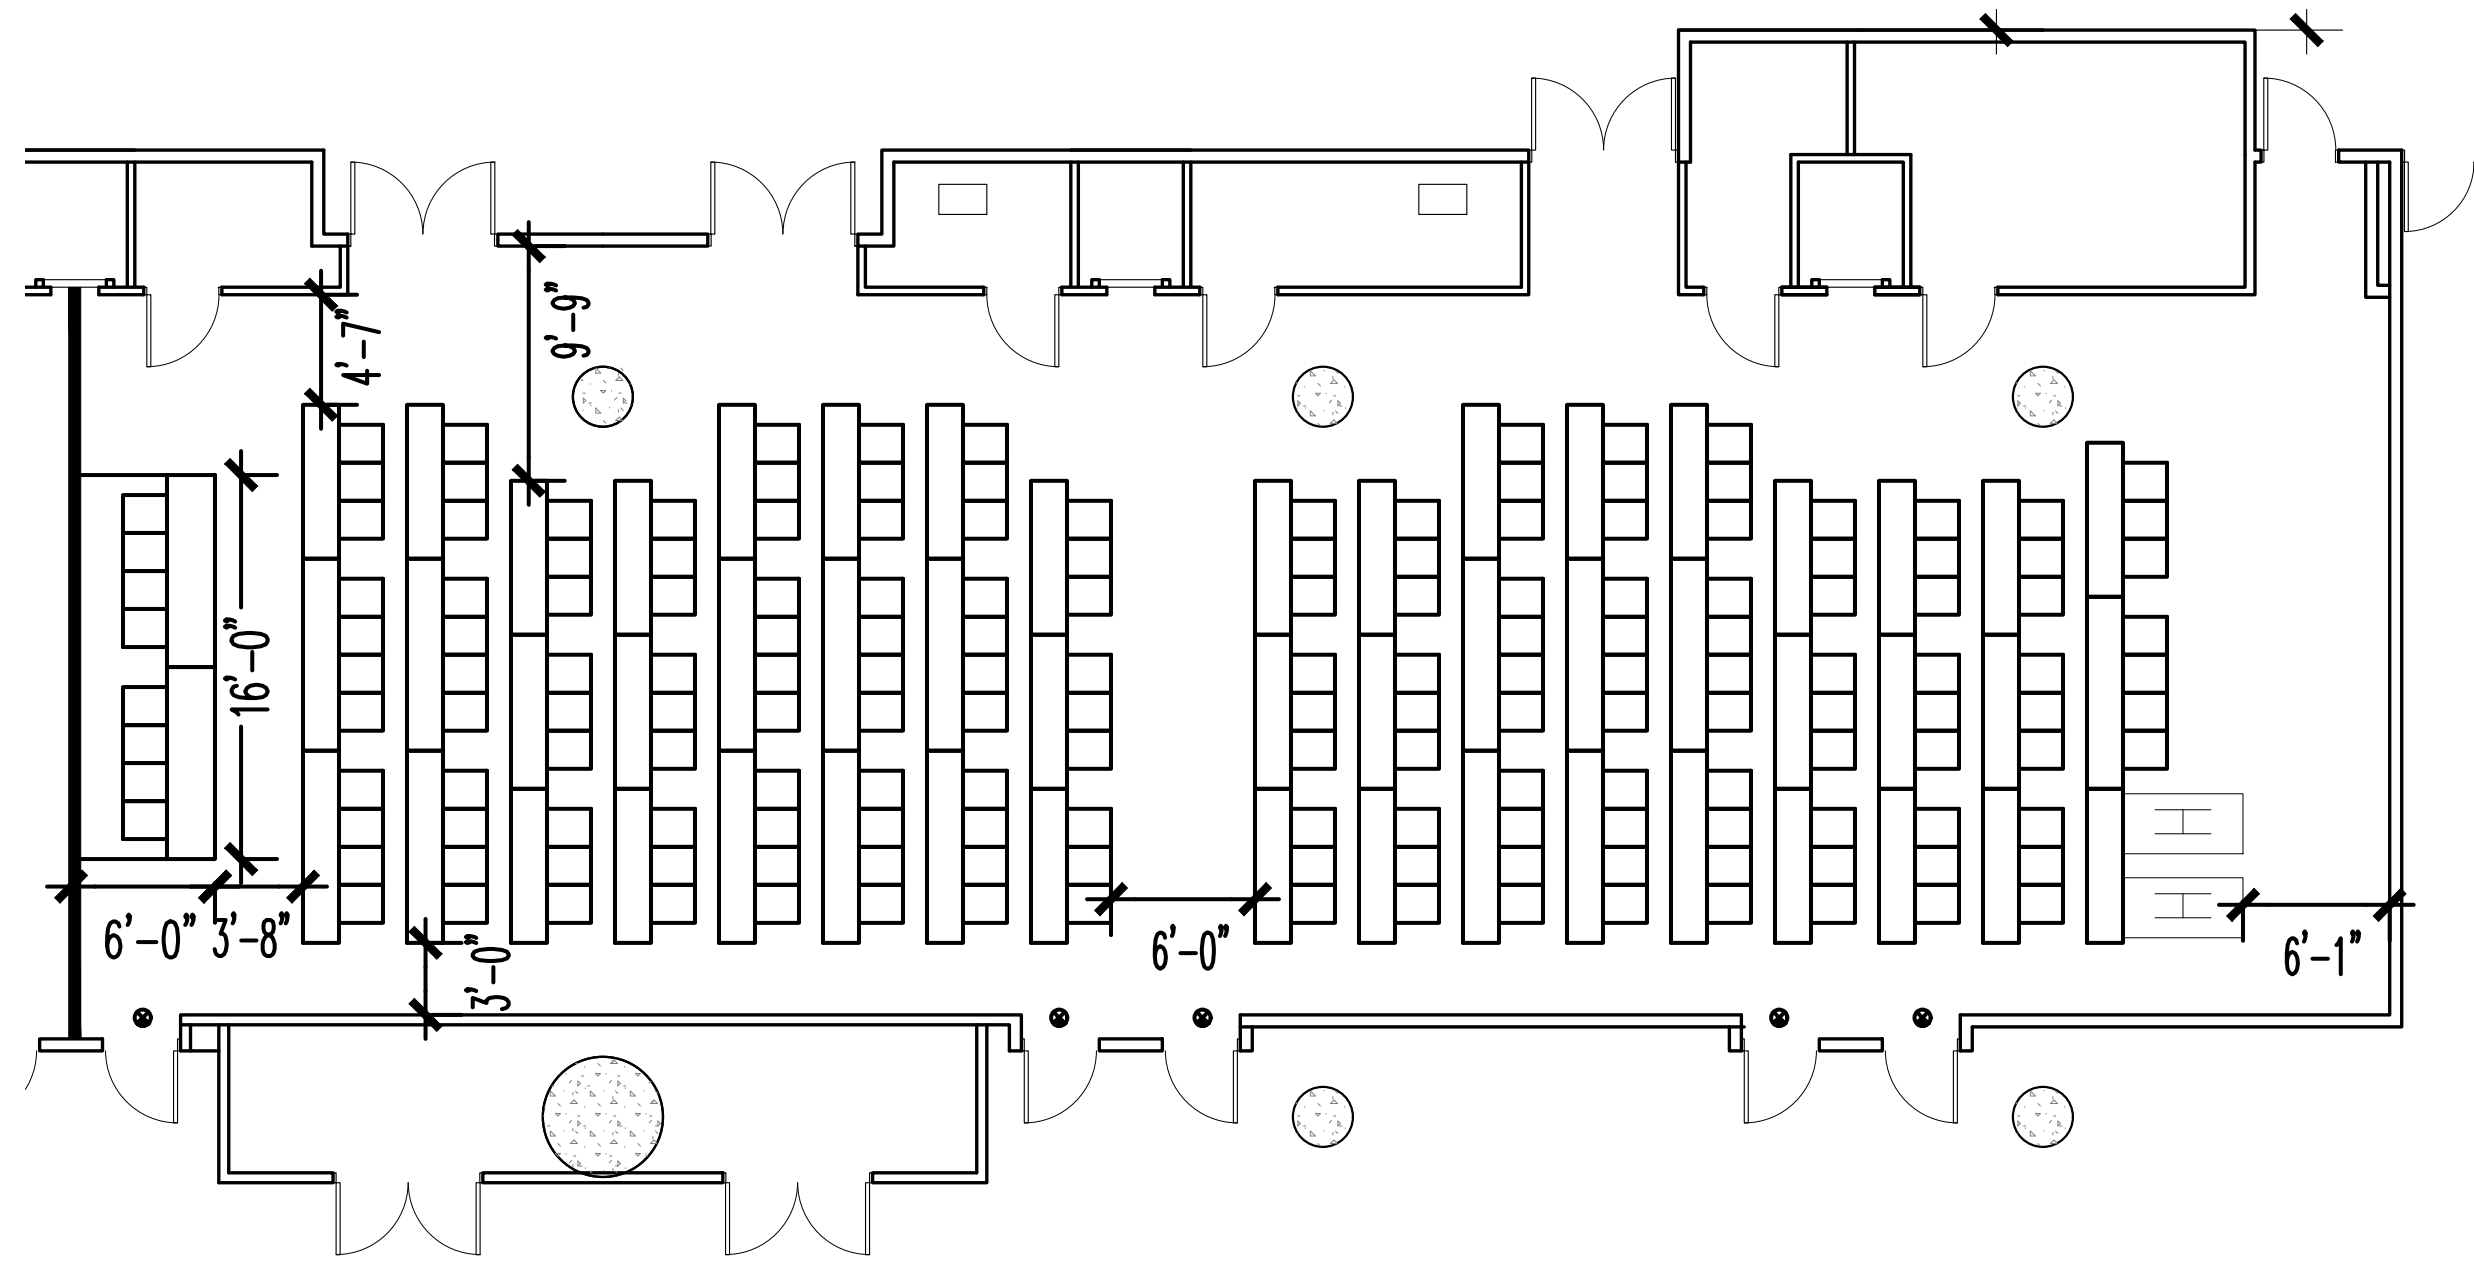


HALL 1C01, 1C02, & 1C03 EAST CORE

TOTAL CHAIRS: 177

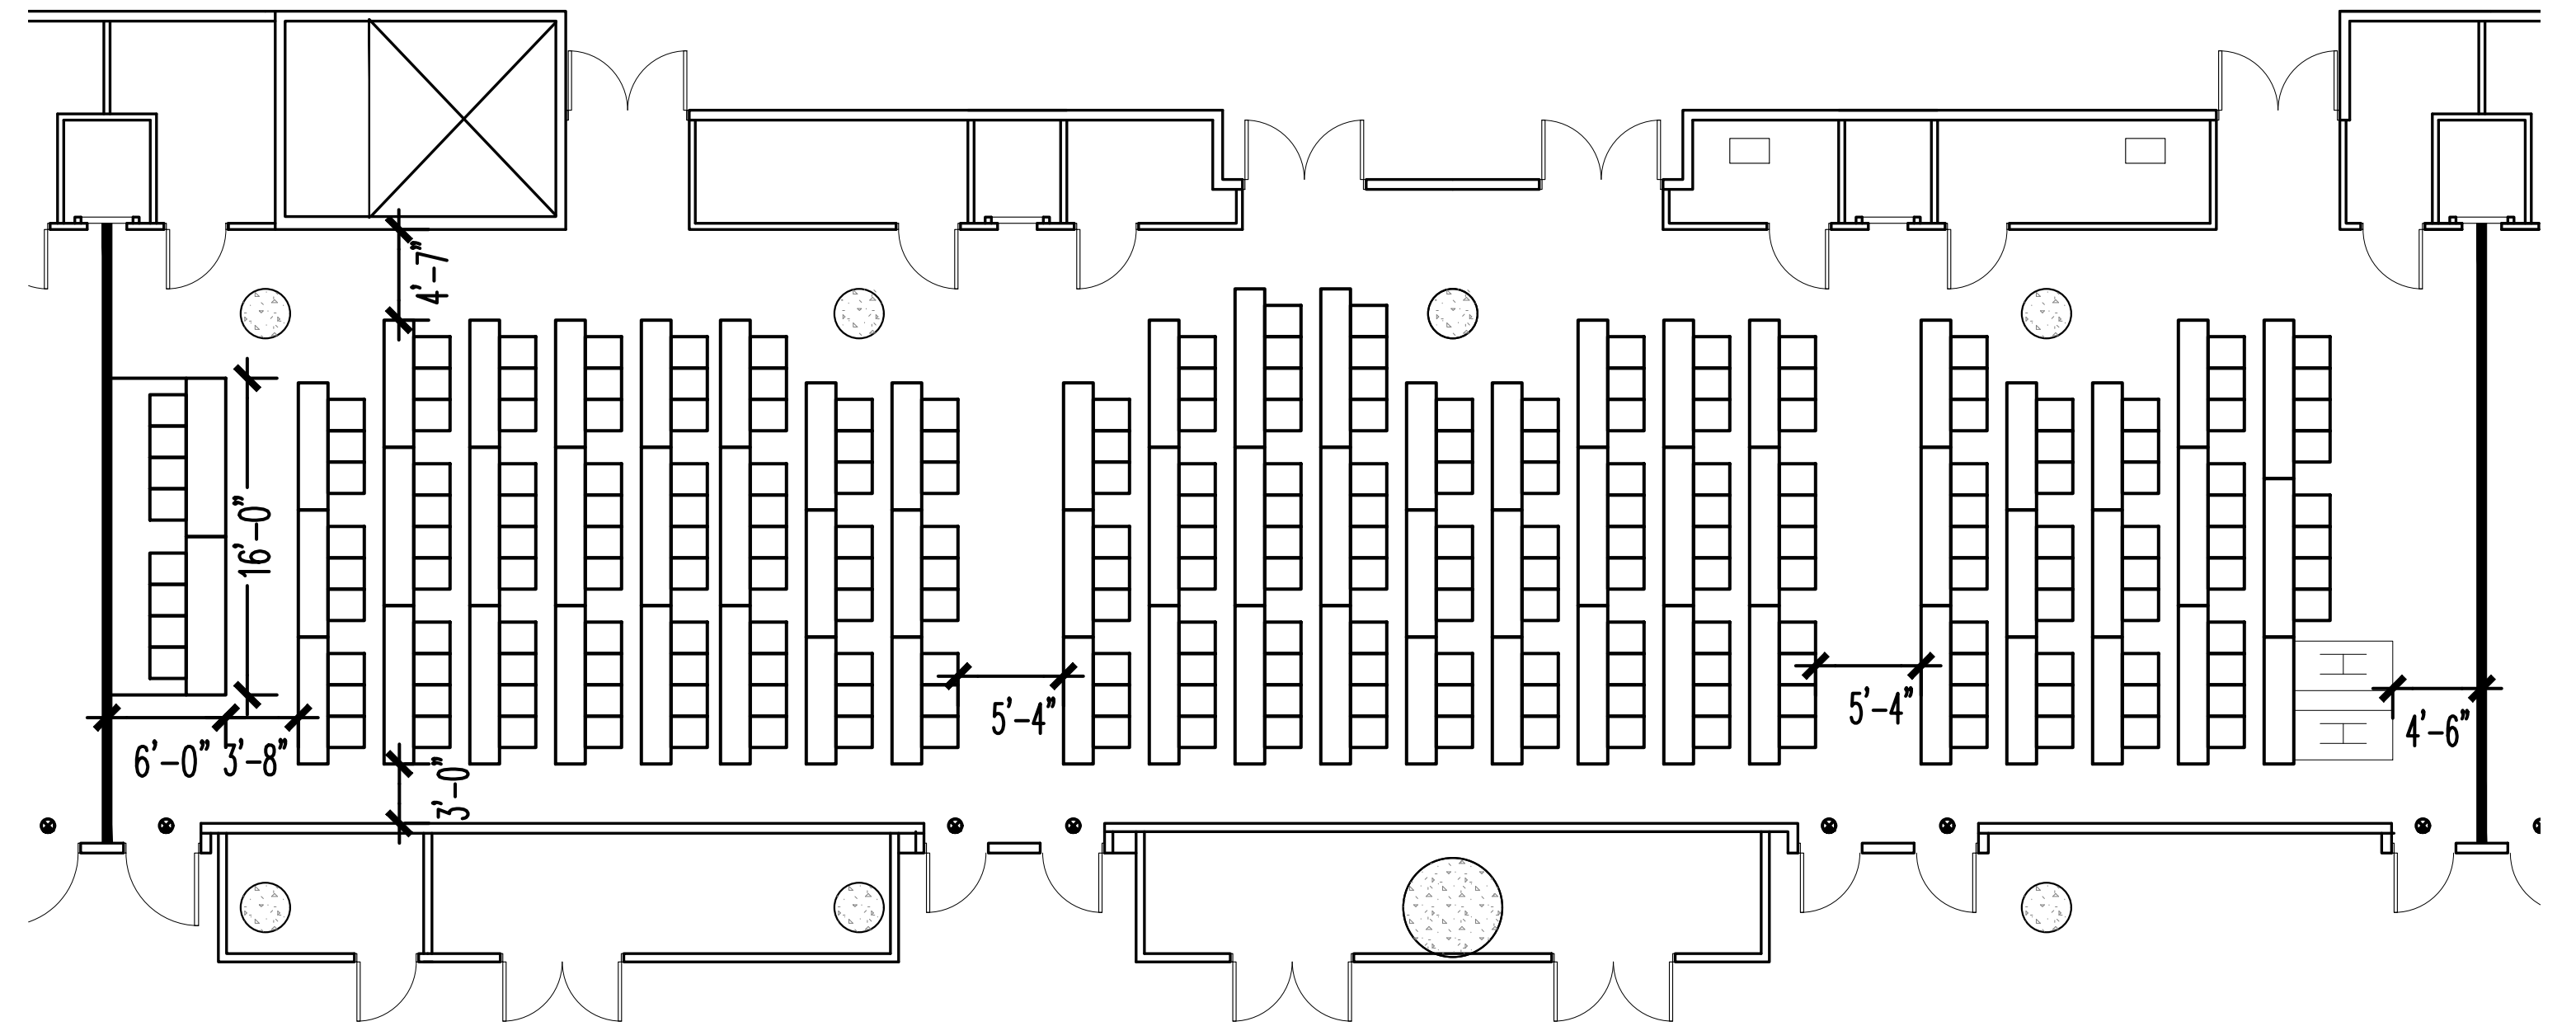

HALL 1C02, 1C03, & 1C04 EAST CORE

TOTAL CHAIRS: 235

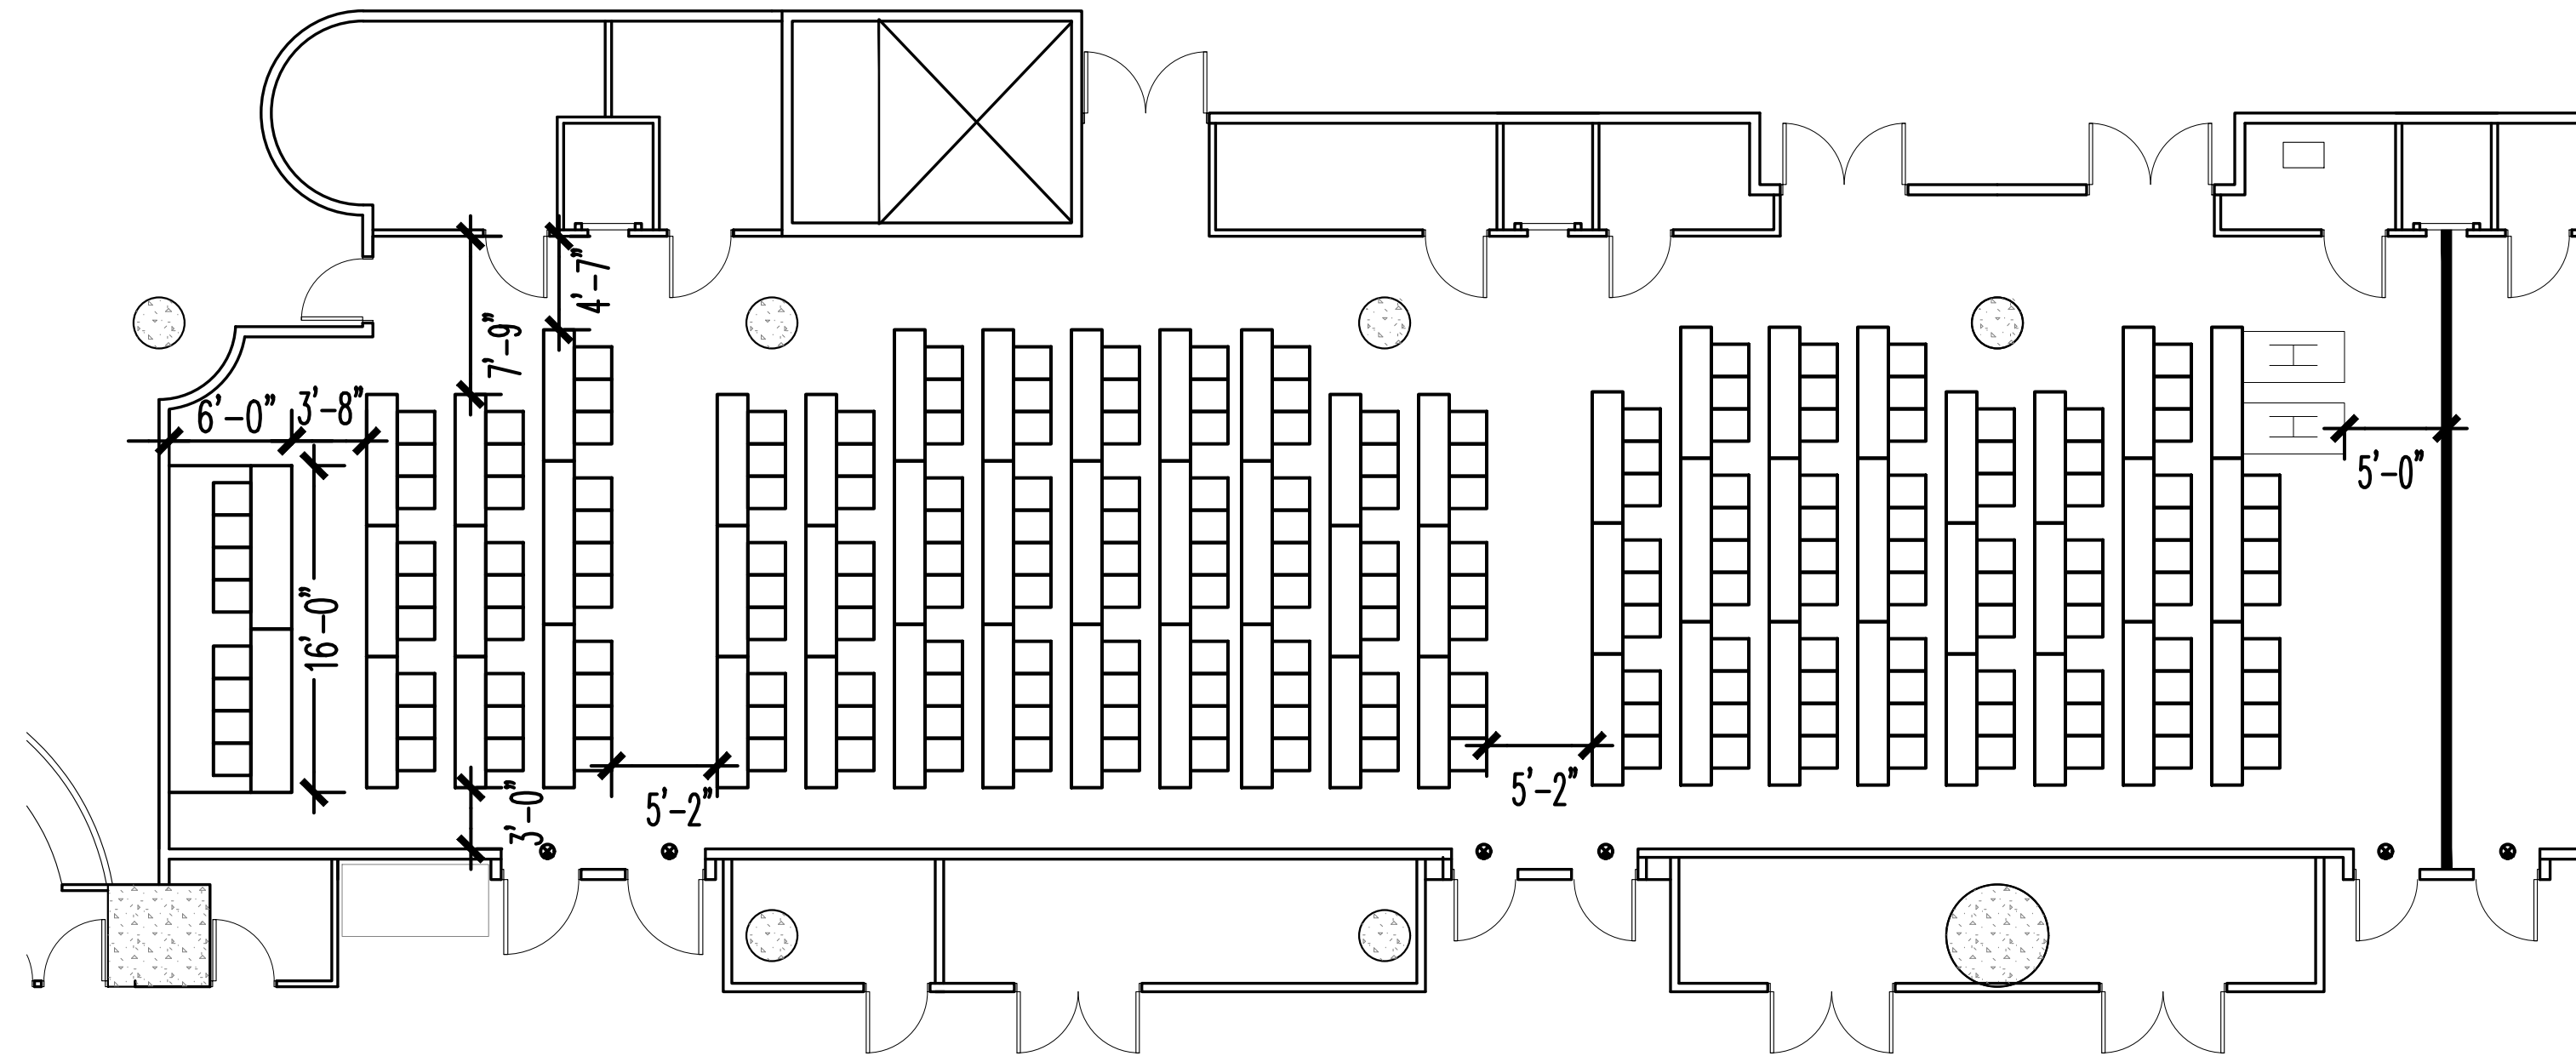

HALL 1C03, 1C04, & 1C05 EAST CORE

TOTAL CHAIRS: 209

NOTE: TOTAL CHAIR COUNT INCLUDES HANDICAPPED AND HEADTABLE.

The Jacob K. Javits Convention Center of New York
Meeting Room Layouts
655 W34th Street, New York, NY 10001

ARCHITECT:
di Domenico + Partners LLP
Architecture
Landscape Architecture
Planning

37-43 Crescent Street
Long Island City, New York 11101
Tel 212.337.0400
Fax 212.337.3567
ddp-ny.com

LEGEND:
● EXIT SIGN
■ OCCUPANCY SIGN
□ TABLE ZONE
MAXIMUM OCCUPANCY
ACTUAL OCCUPANCY


□ CHAIR

H HANDICAPPED VIEWING POSITION

REV	DESCRIPTION	DATE

DRAWING TITLE :
CLASSROOM ARRANGEMENT
EAST CORE MEETING ROOMS
HALL 1C
(2 OF 3)


PROJECT No : 16306
DRAWN BY : CE
CHECKED BY : AB
SCALE : 1/8" = 1'-0"
DRAWING No:
A302.00

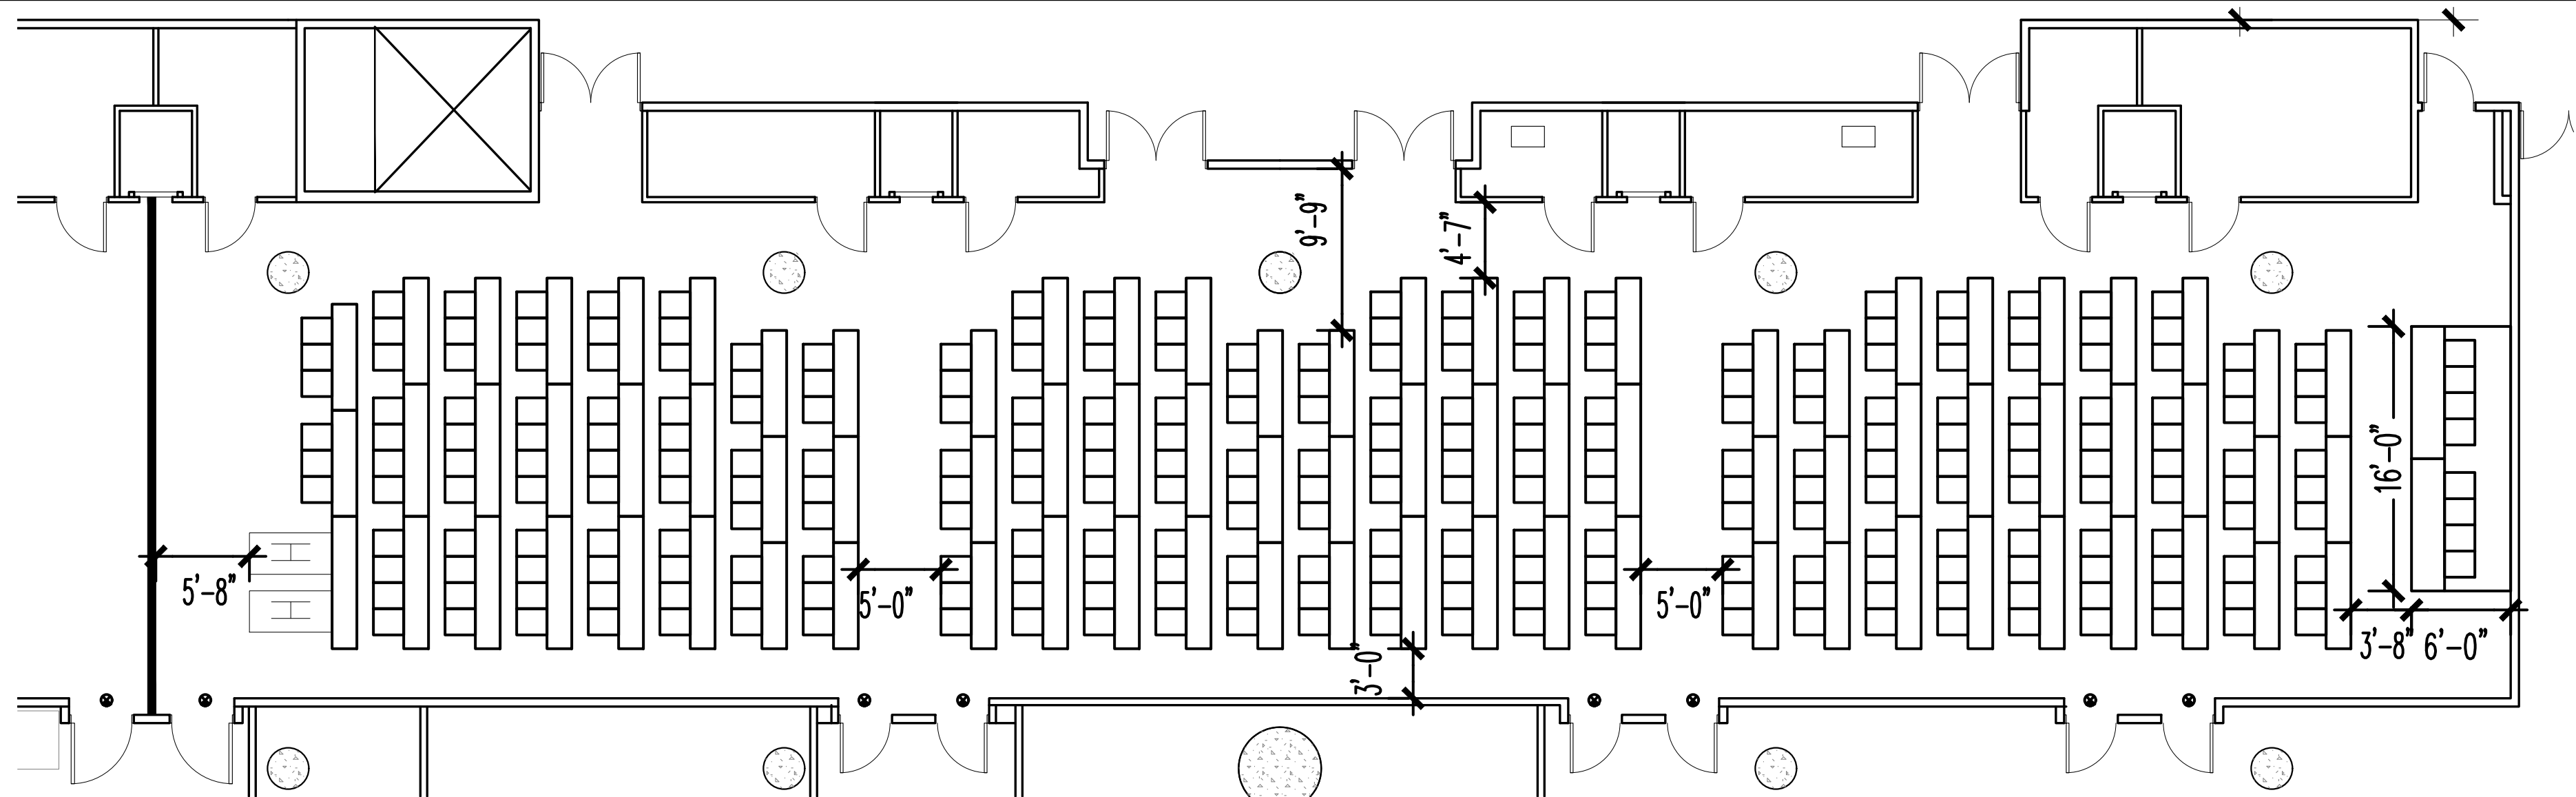

HALL 1C01, 1C02, 1C03, & 1C04 EAST CORE


TOTAL CHAIRS: 284

NOTE: TOTAL CHAIR COUNT INCLUDES HANDICAPPED AND HEADTABLE.

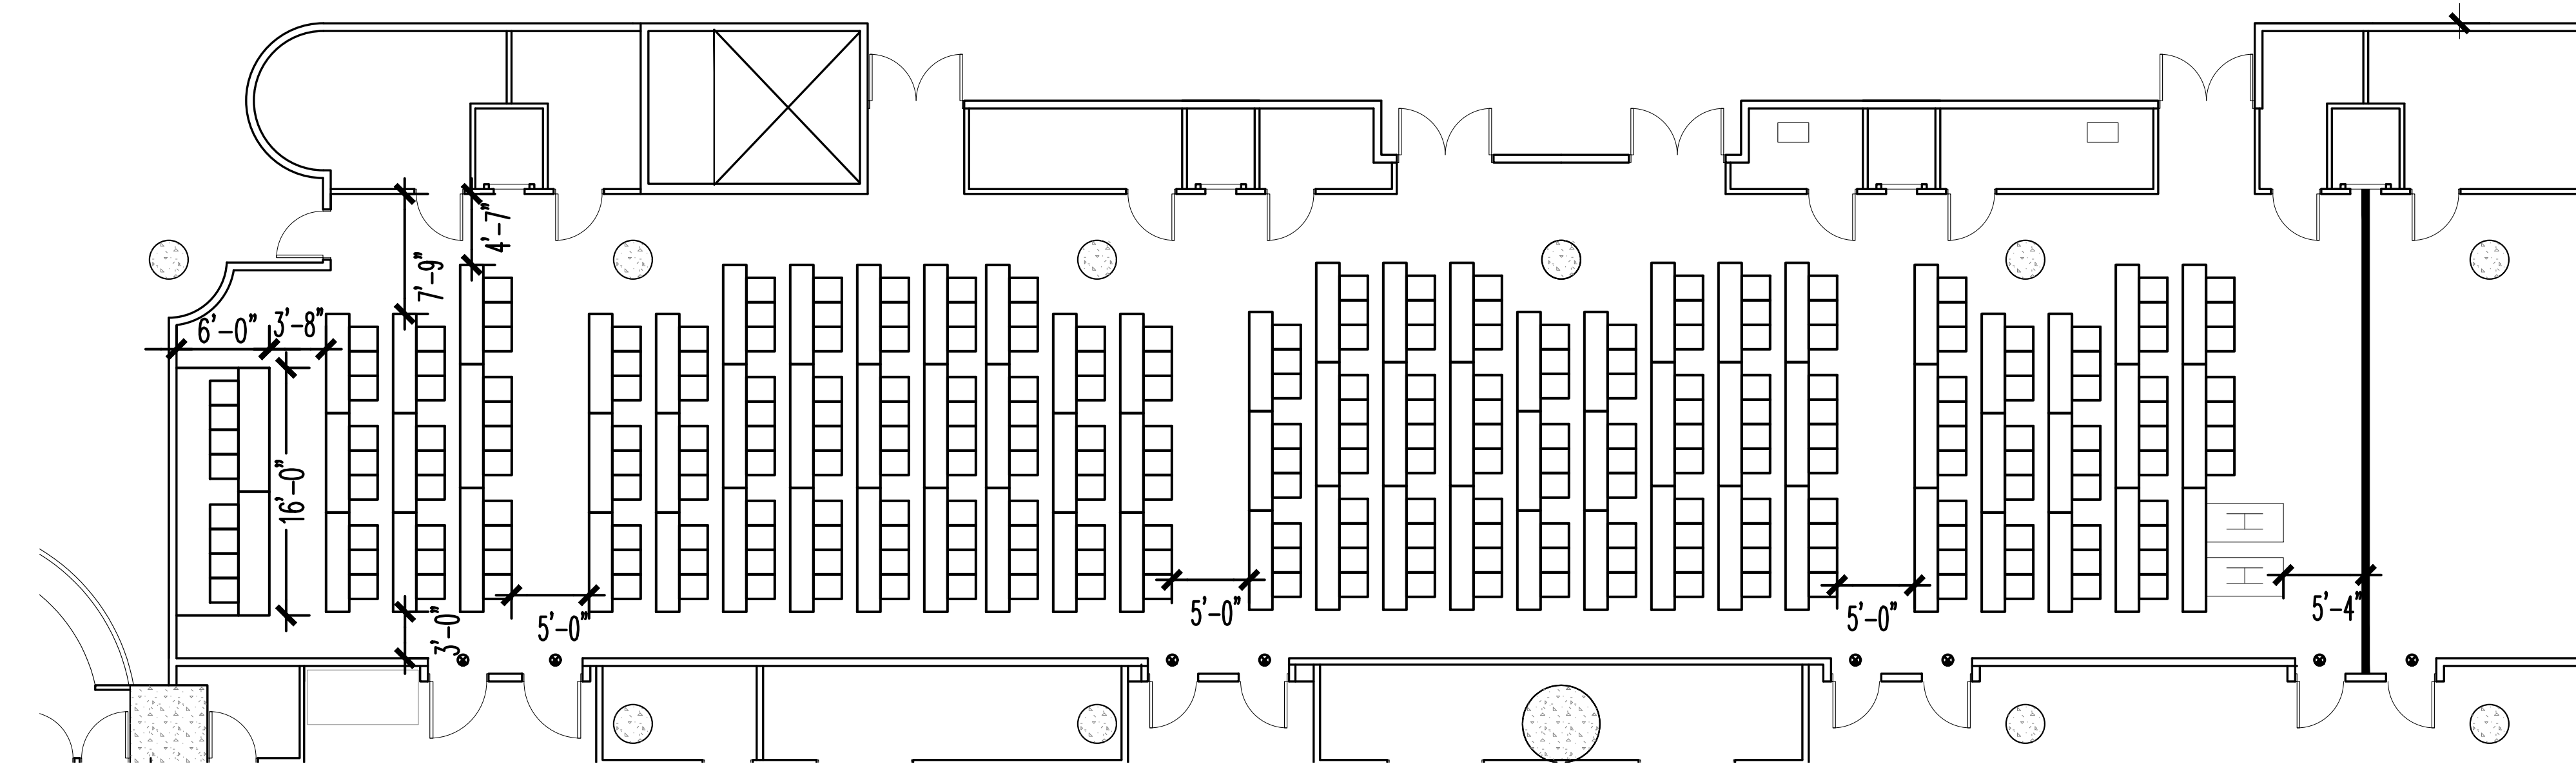

HALL 1C02, 1C03, 1C04, & 1C05 EAST CORE

TOTAL CHAIRS: 274

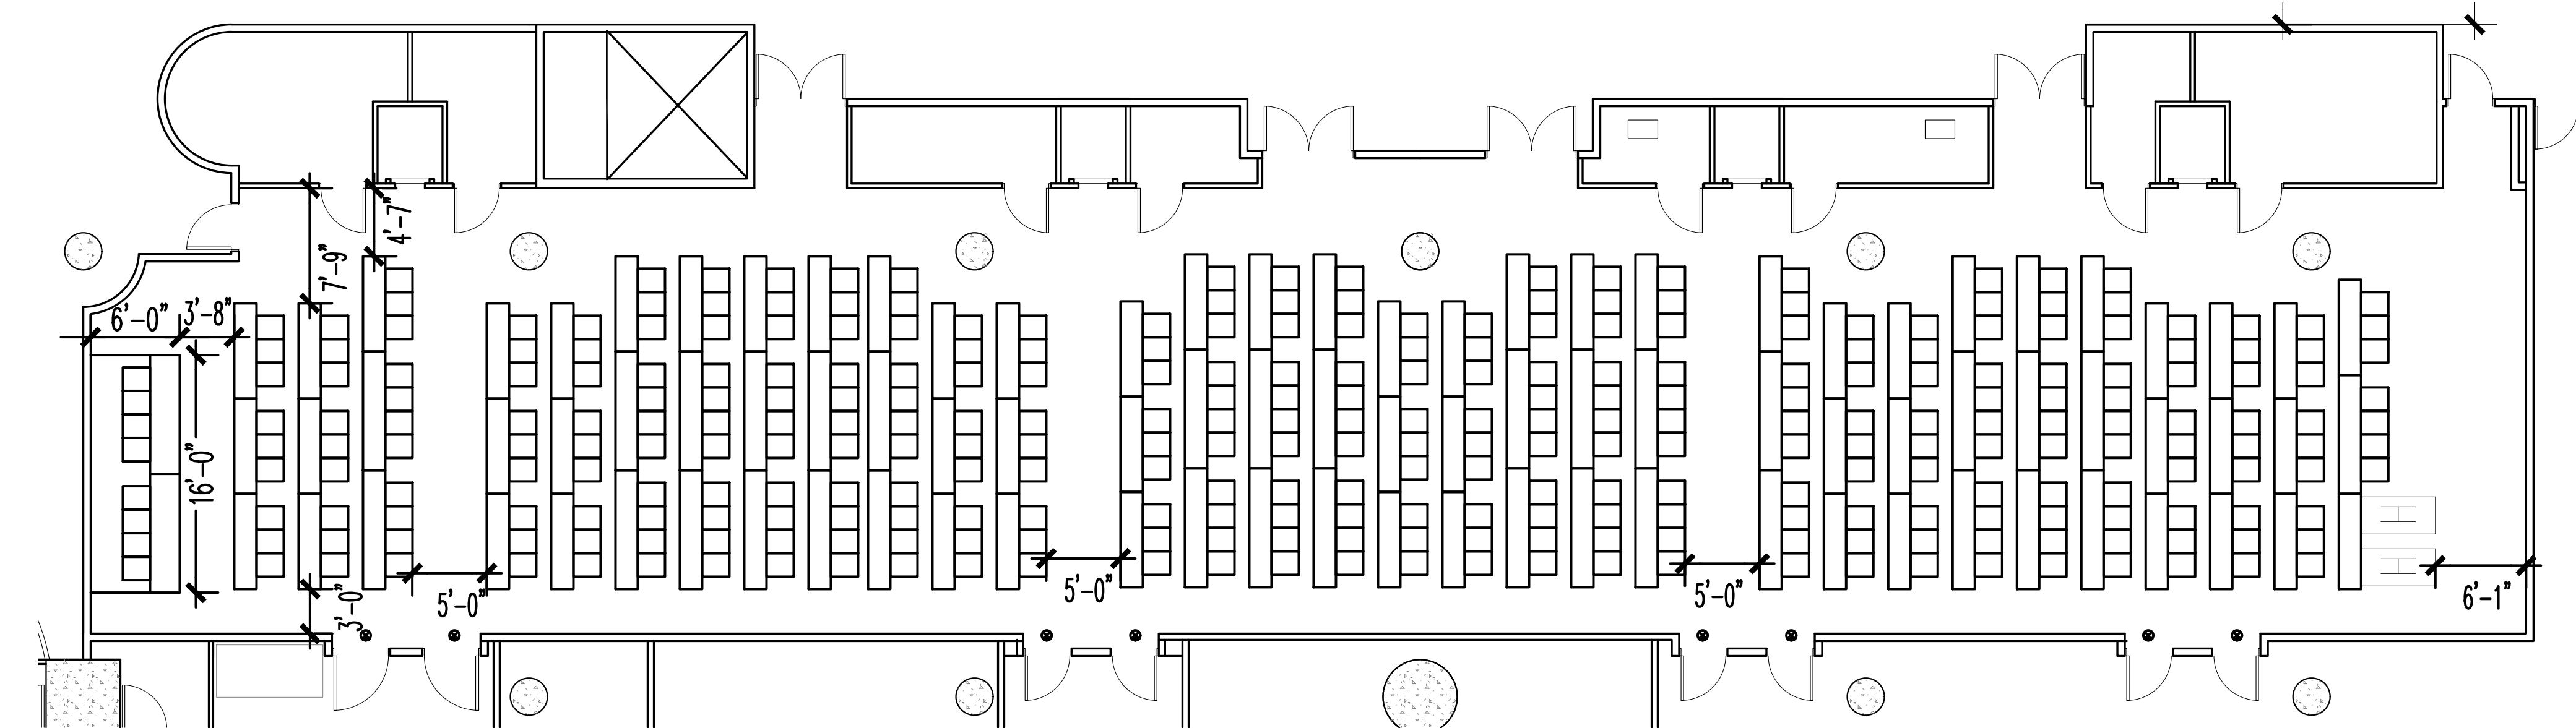

HALL 1C01, 1C02, 1C03, 1C04, & 1C05 EAST CORE

TOTAL CHAIRS: 319

The Jacob K. Javits Convention Center of New York
Meeting Room Layouts
655 W34th Street, New York, NY 10001

ARCHITECT:
dd
di Domenico + Partners LLP
Architecture
Landscape Architecture
Planning

37-43 Crescent Street
Long Island City, New York 11101
Tel 212.337.0400
Fax 212.337.3567
ddp-ny.com

- LEGEND:
- EXIT SIGN
 - ☒ OCCUPANCY SIGN
 - TABLE ZONE
 - MAXIMUM OCCUPANCY
 - ACTUAL OCCUPANCY


□ CHAIR

H HANDICAPPED VIEWING POSITION

REV	DESCRIPTION	DATE

DRAWING TITLE :
CLASSROOM ARRANGEMENT
EAST CORE MEETING ROOMS
HALL 1C
(3 OF 3)

PROJECT No : 16306
DRAWN BY : CE
CHECKED BY : AB
SCALE : 1/8" = 1'-0"
DRAWING No:
A303.00

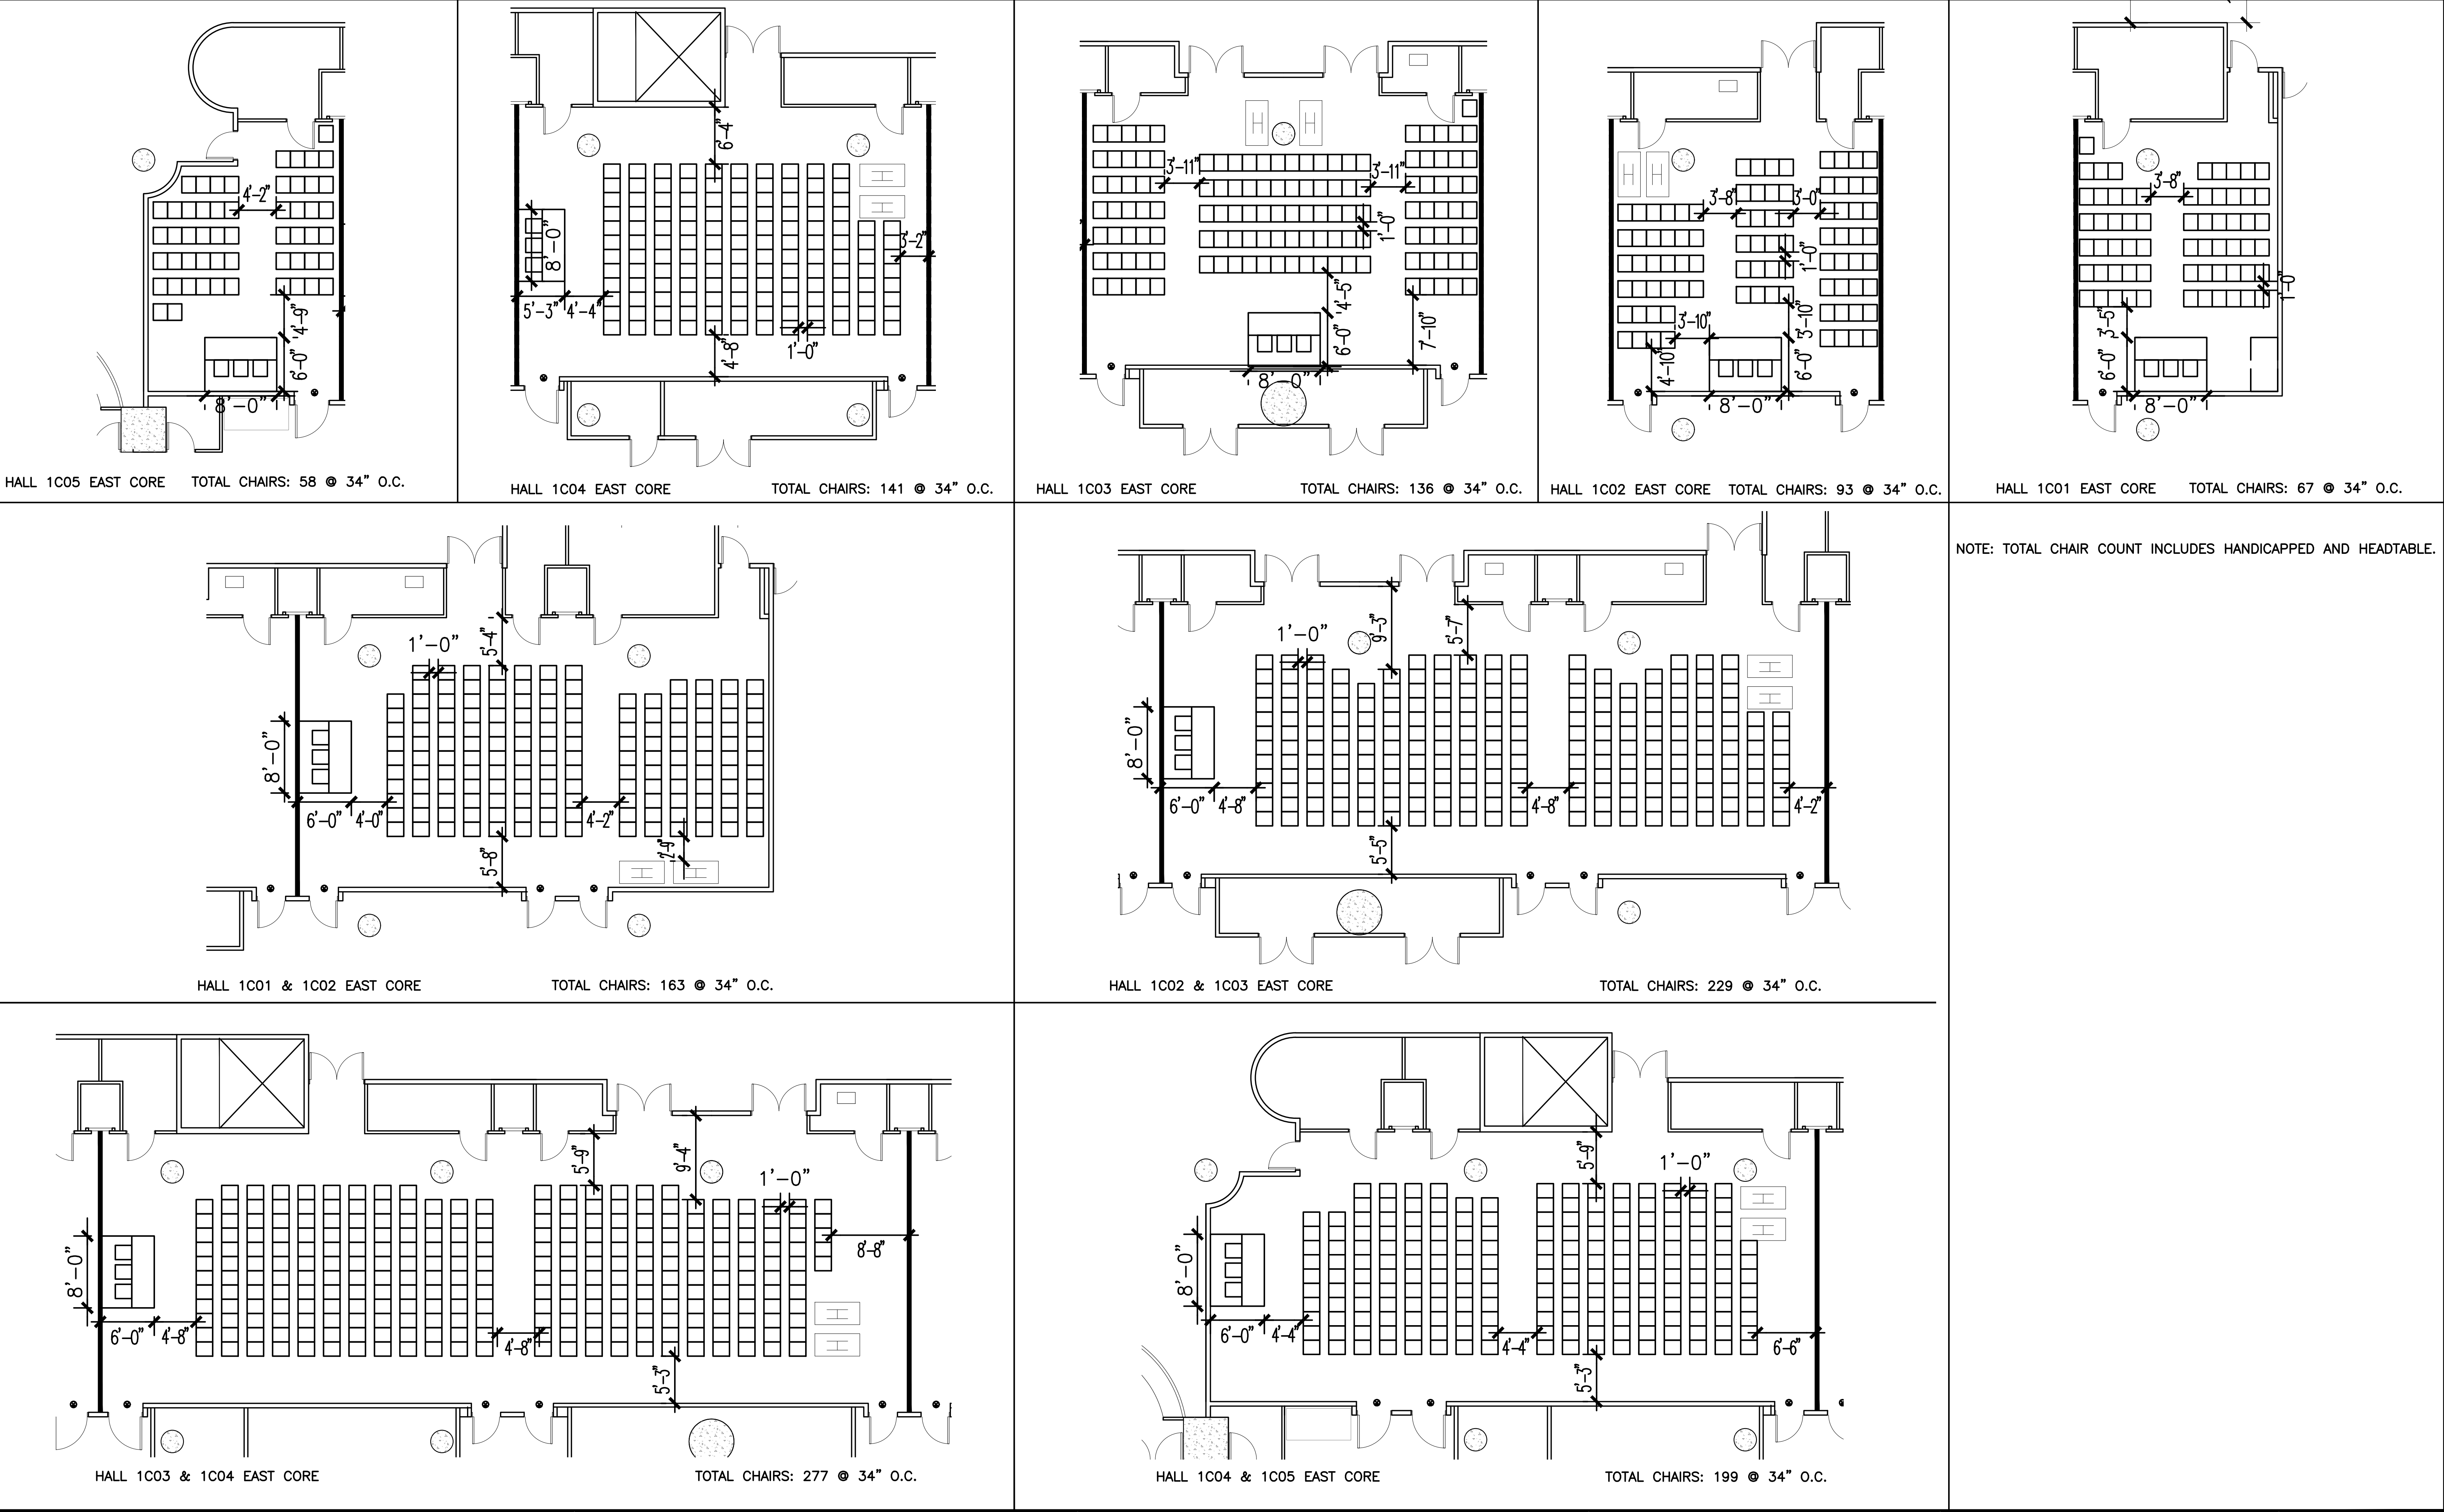

The Jacob K. Javits Convention Center of New York
Meeting Room Layouts
655 W34th Street, New York, NY 10001


ARCHITECT: **dd**
di Domenico + Partners LLP
Architecture
Landscape Architecture
Planning
37-43 Crescent Street
Long Island City, New York 11101
Tel 212.337.0400
Fax 212.337.3567
ddp-ny.com

LEGEND:
● EXIT SIGN
■ OCCUPANCY SIGN
□ TABLE ZONE
□ MAXIMUM OCCUPANCY
□ ACTUAL OCCUPANCY
□ CHAIR
H HANDICAPPED VIEWING POSITION

REV	DESCRIPTION	DATE


DRAWING TITLE :
**THEATER/MEETING ARRANGEMENT
EAST CORE MEETING ROOMS
HALL 1C
(1 OF 3)**

PROJECT No : 16306
DRAWN BY : CE
CHECKED BY : AB
SCALE : 1/8" = 1'-0"
DRAWING No: **A301.00**

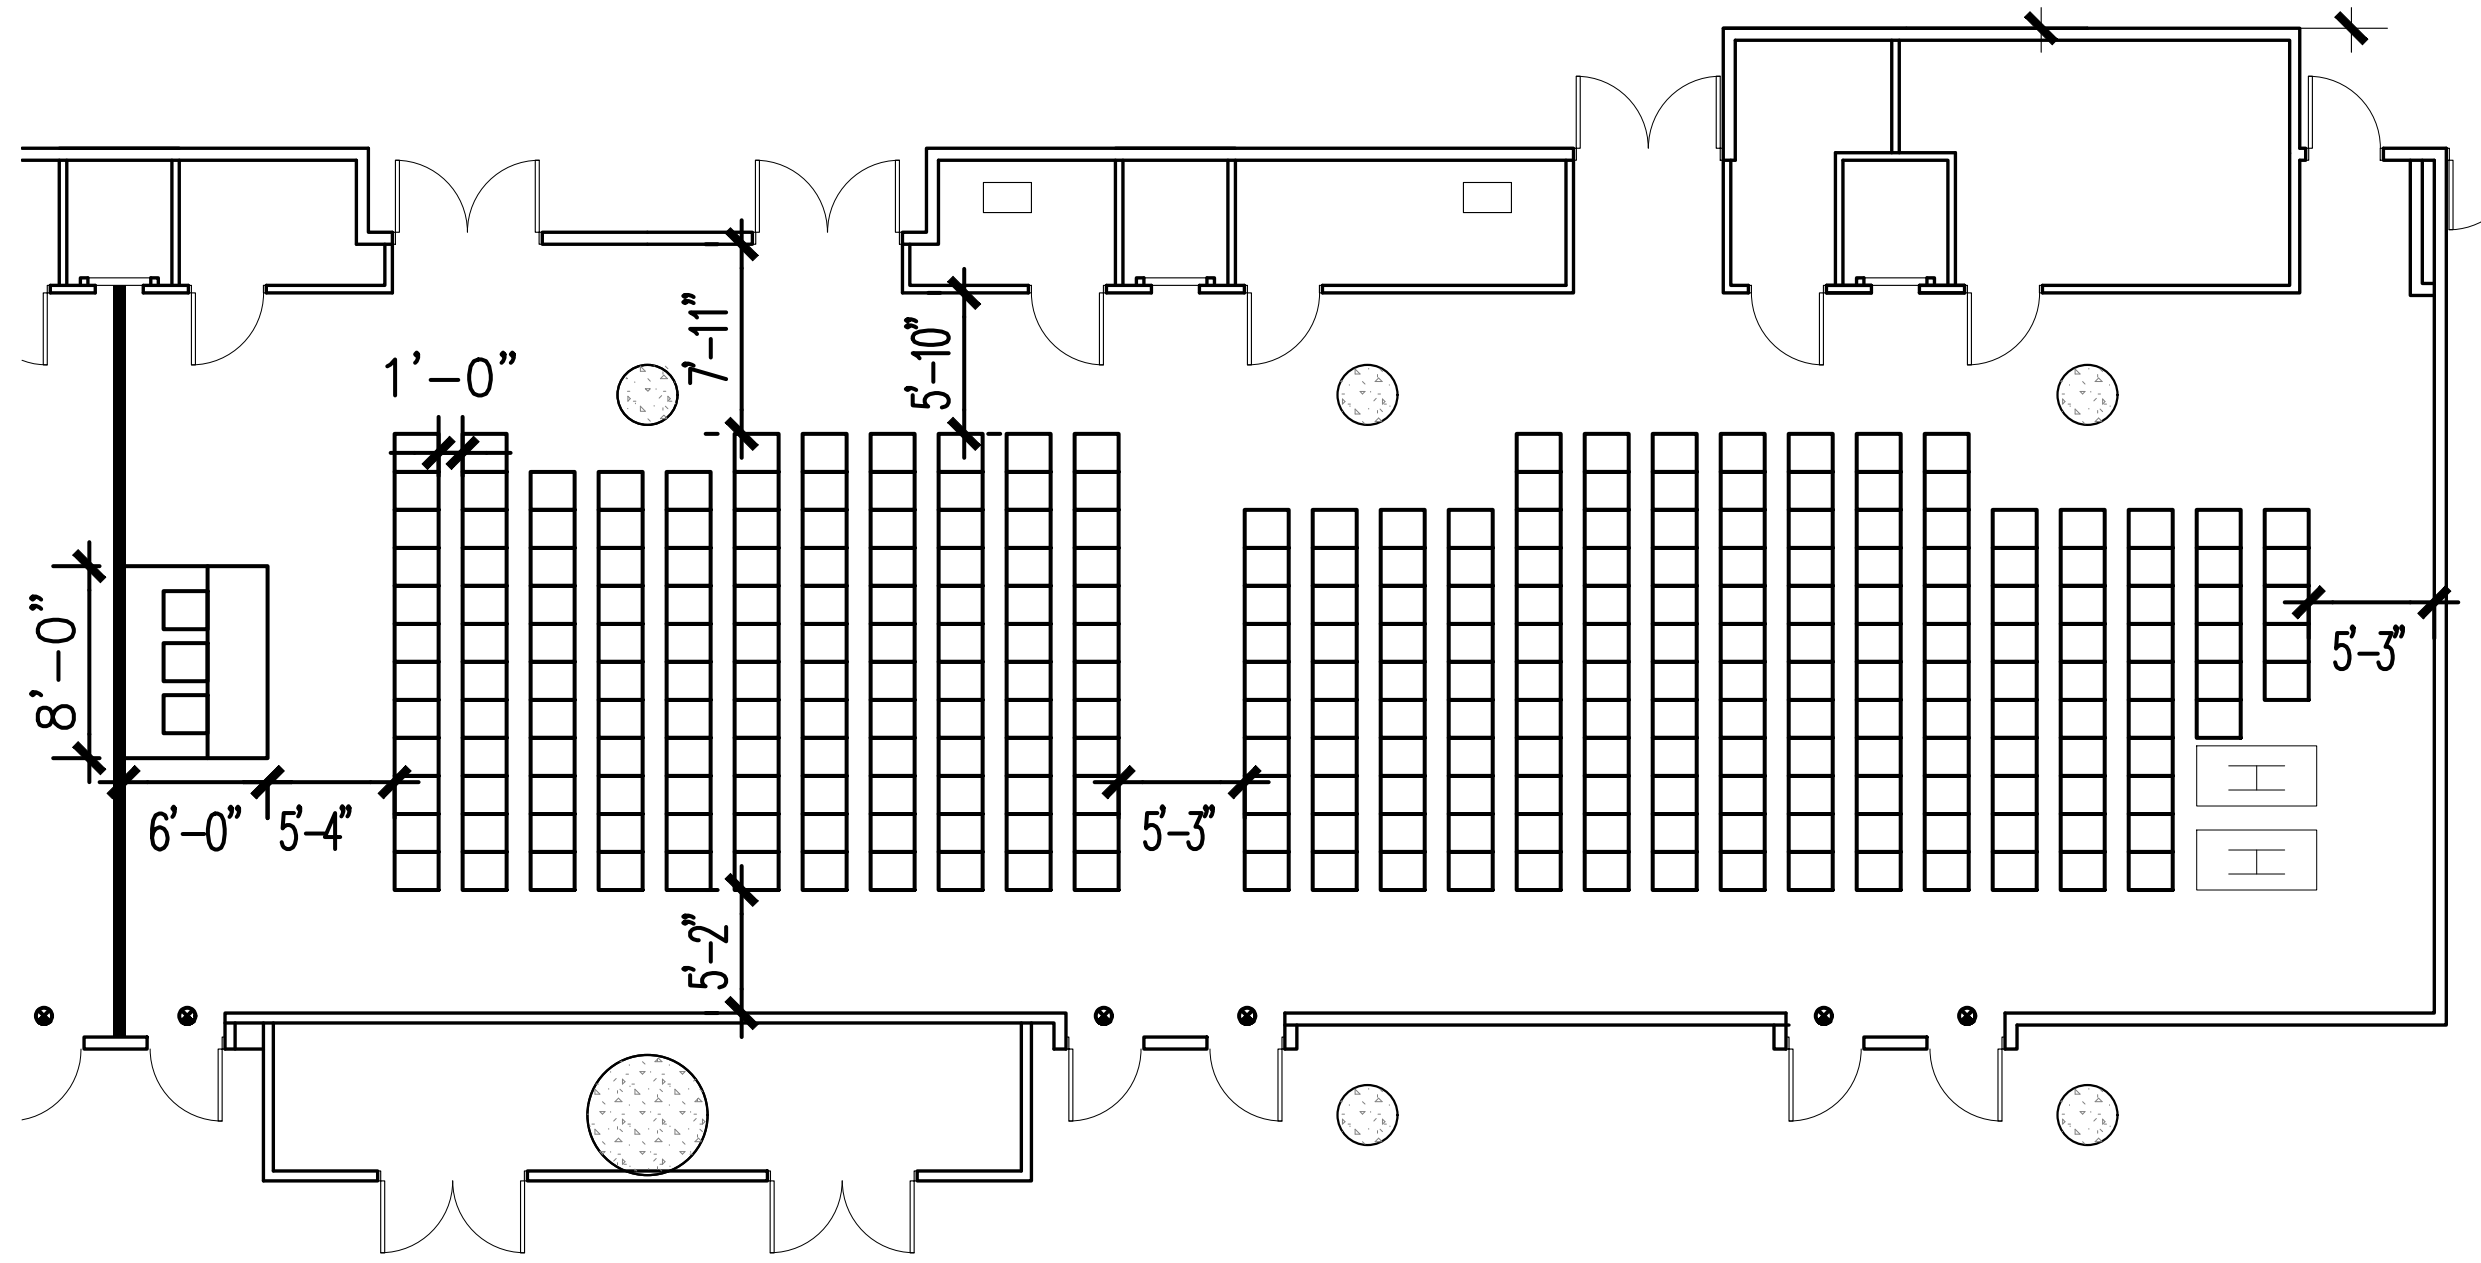


HALL 1C01, 1C02, & 1C03 EAST CORE

TOTAL CHAIRS: 299 @ 34" O.C.

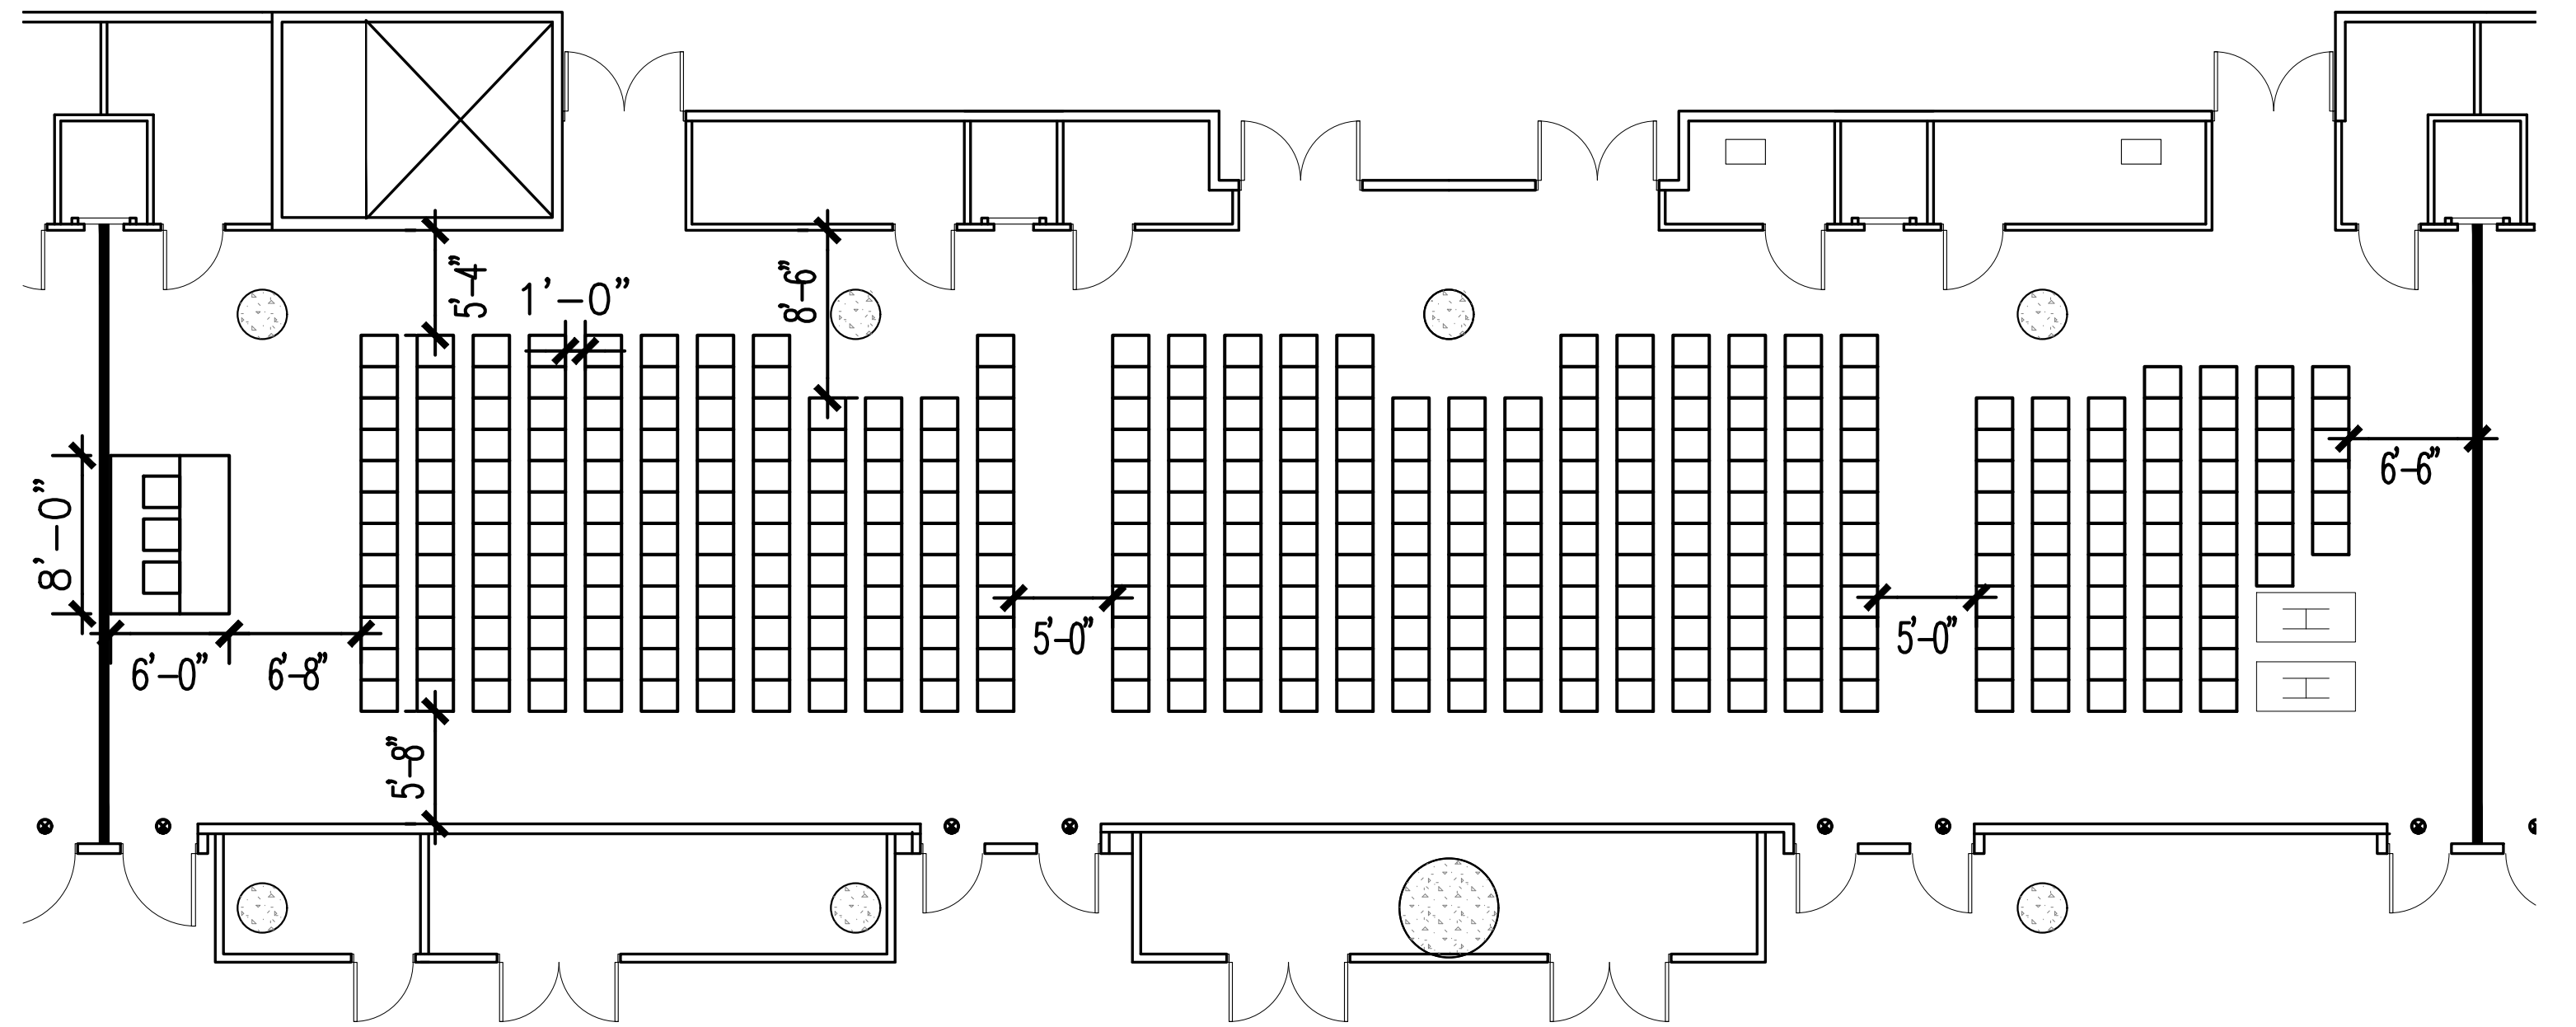

HALL 1C02, 1C03, & 1C04 EAST CORE

TOTAL CHAIRS: 370 @ 34" O.C.

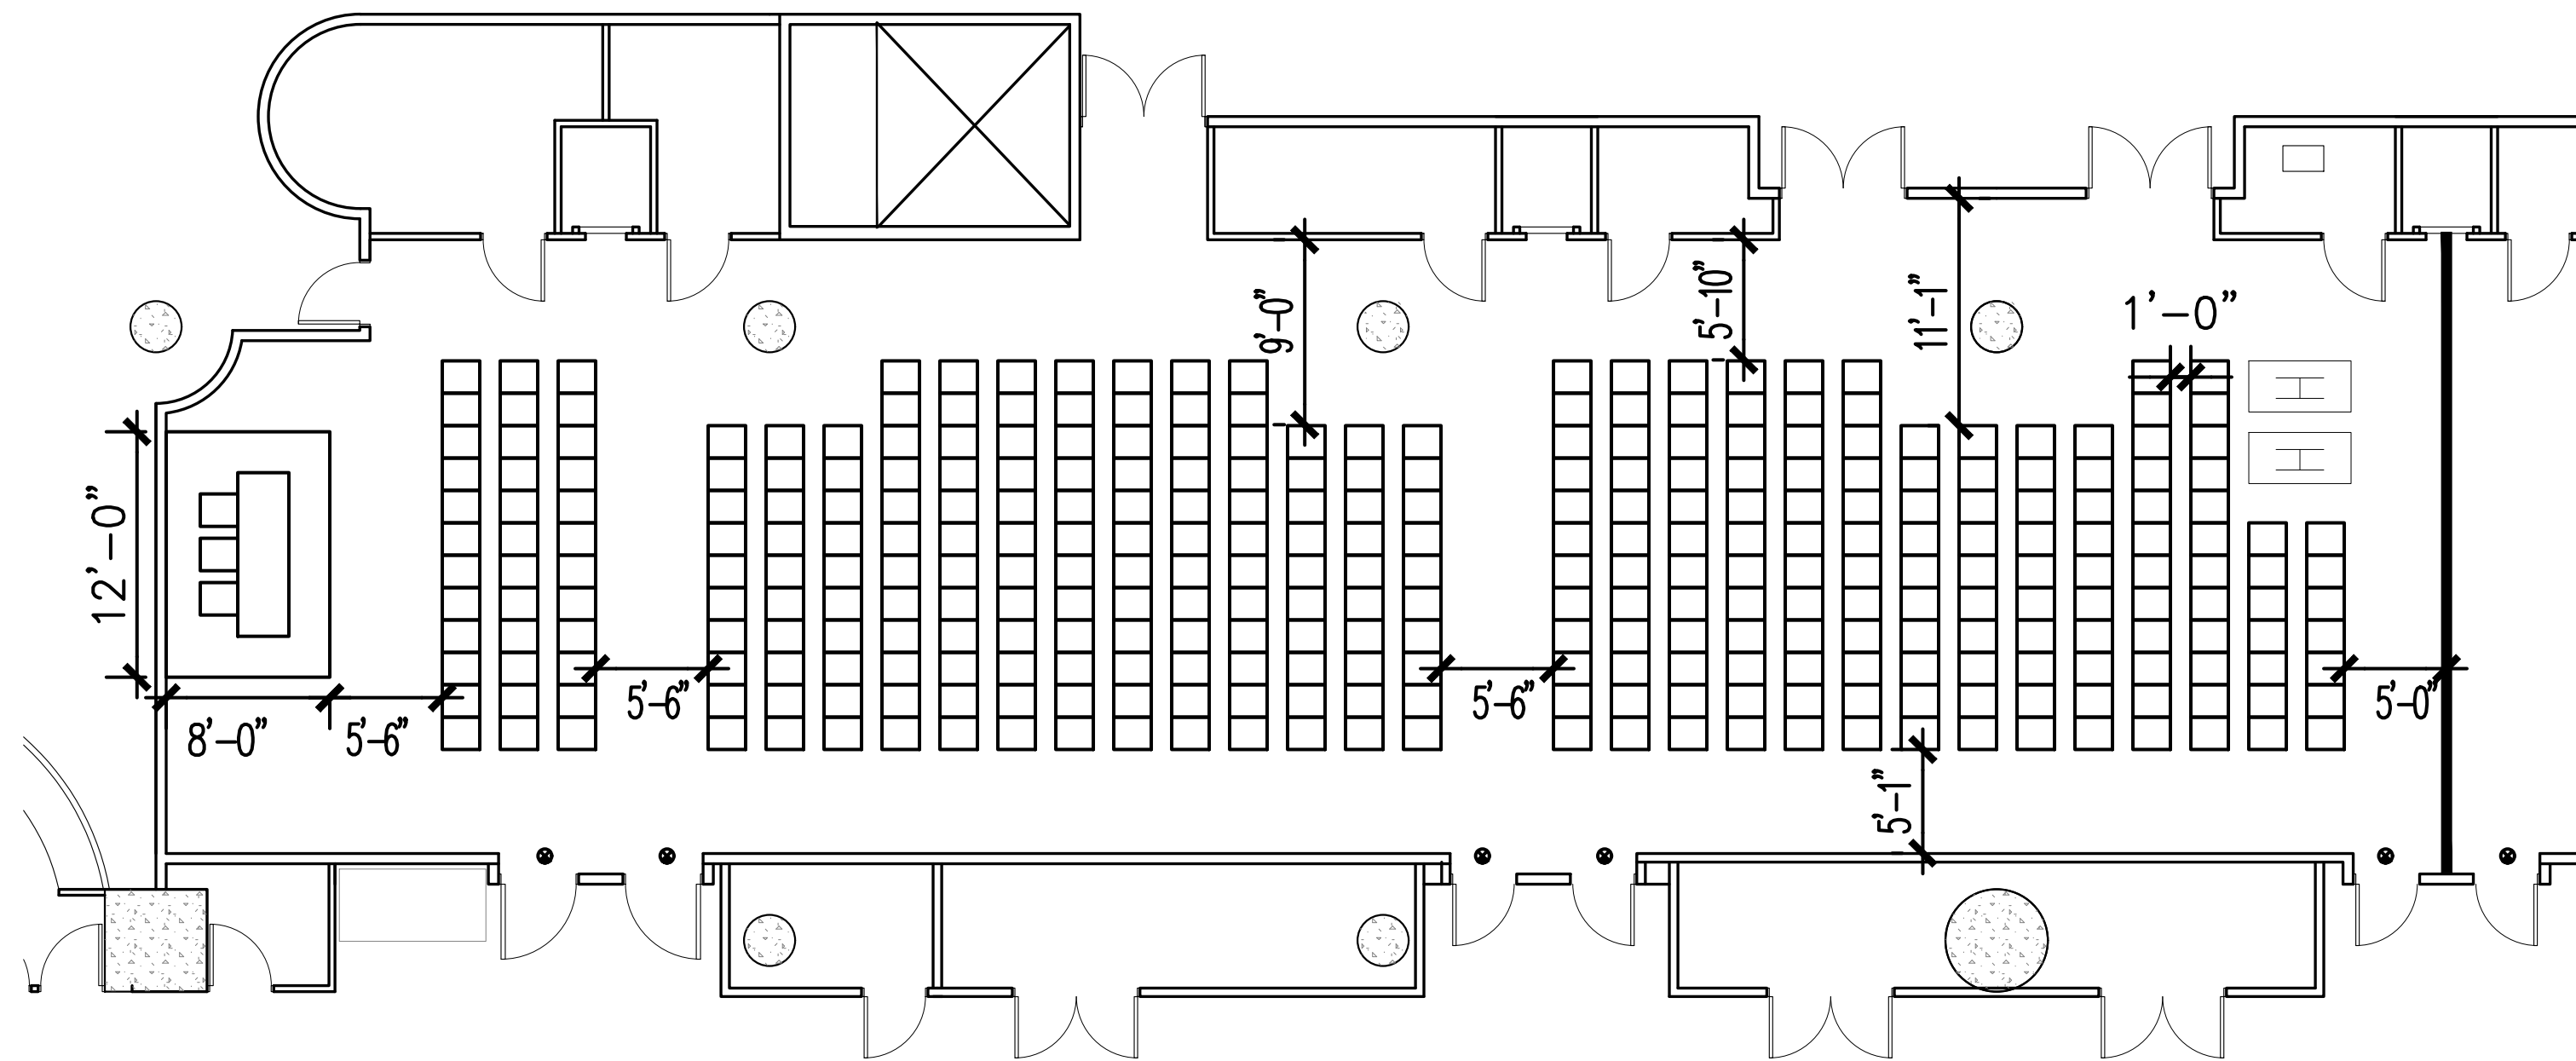

HALL 1C03, 1C04, & 1C05 EAST CORE

TOTAL CHAIRS: 335 @ 34" O.C.

NOTE: TOTAL CHAIR COUNT INCLUDES HANDICAPPED AND HEADTABLE.

The Jacob K. Javits Convention Center of New York
Meeting Room Layouts
655 W34th Street, New York, NY 10001

ARCHITECT:



di Domenico + Partners LLP

Architecture
Landscape Architecture
Planning

37-43 Crescent Street
Long Island City, New York 11101
Tel 212.337.0400
Fax 212.337.3567
ddp-ny.com

LEGEND:

- EXIT SIGN
- OCCUPANCY SIGN
- TABLE ZONE
- MAXIMUM OCCUPANCY
- ACTUAL OCCUPANCY

□ CHAIR


H HANDICAPPED VIEWING POSITION

REV	DESCRIPTION	DATE



DRAWING TITLE :

THEATER/MEETING ARRANGEMENT
EAST CORE MEETING ROOMS
HALL 1C
(2 OF 3)

PROJECT No : 16306
DRAWN BY : CE
CHECKED BY : AB
SCALE : 1/8" = 1'-0"
DRAWING No:
A302.00

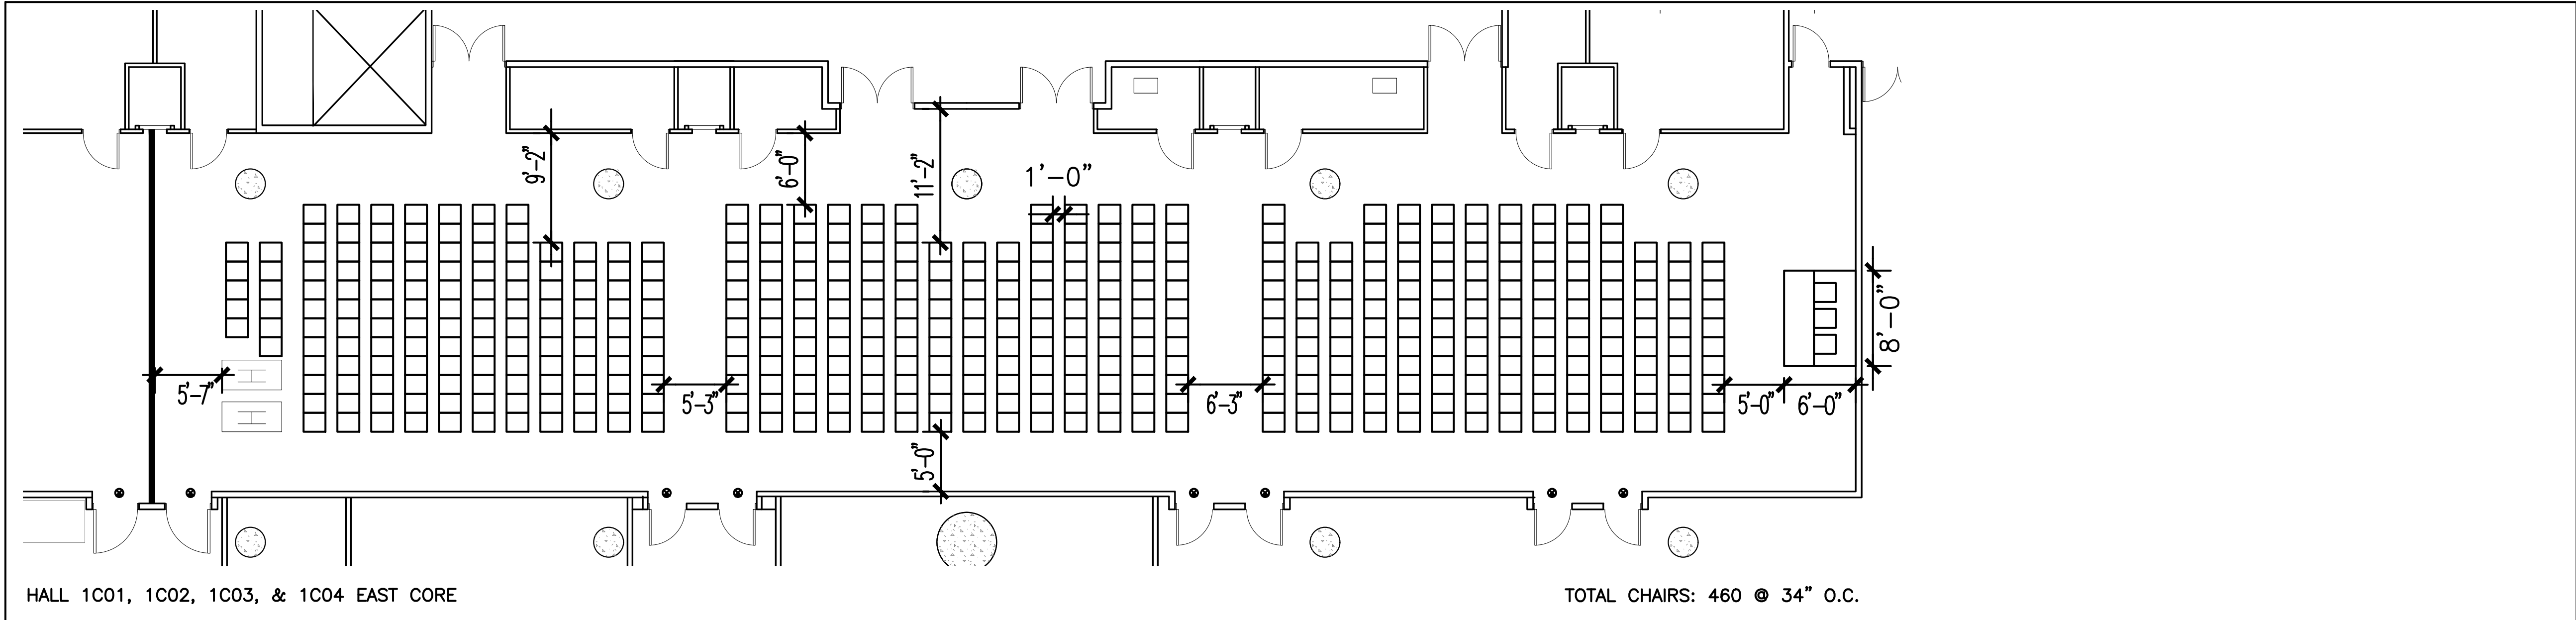

NOTE: TOTAL CHAIR COUNT INCLUDES HANDICAPPED AND HEADTABLE.

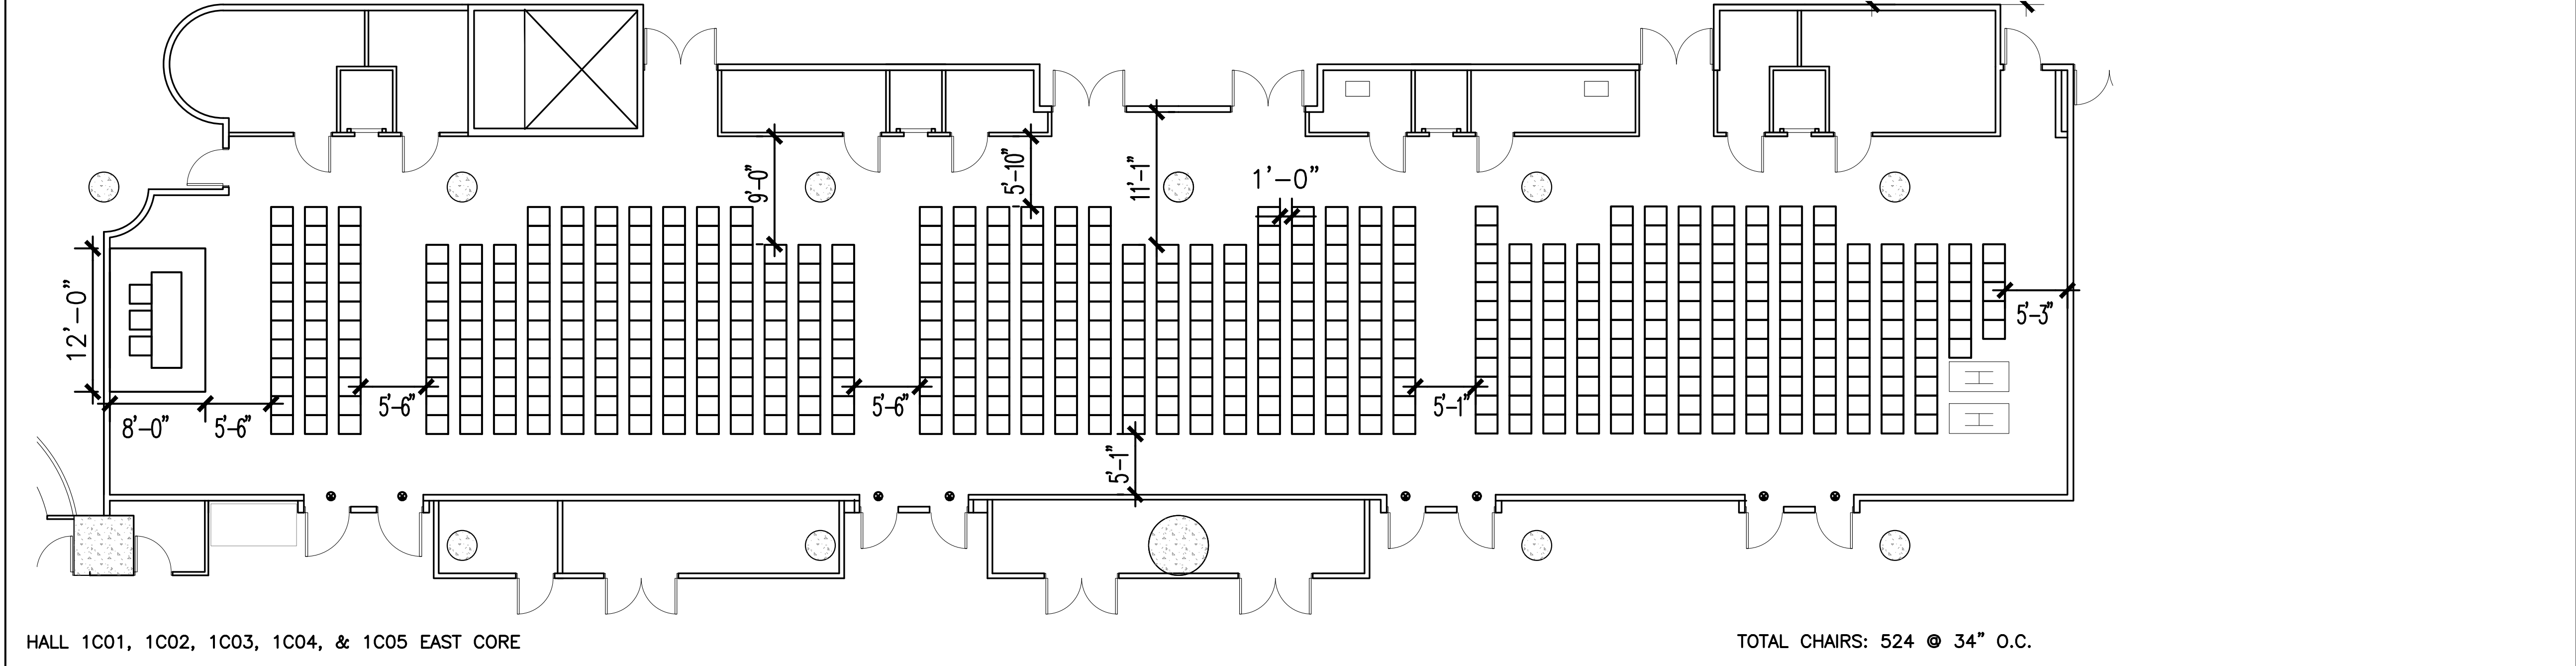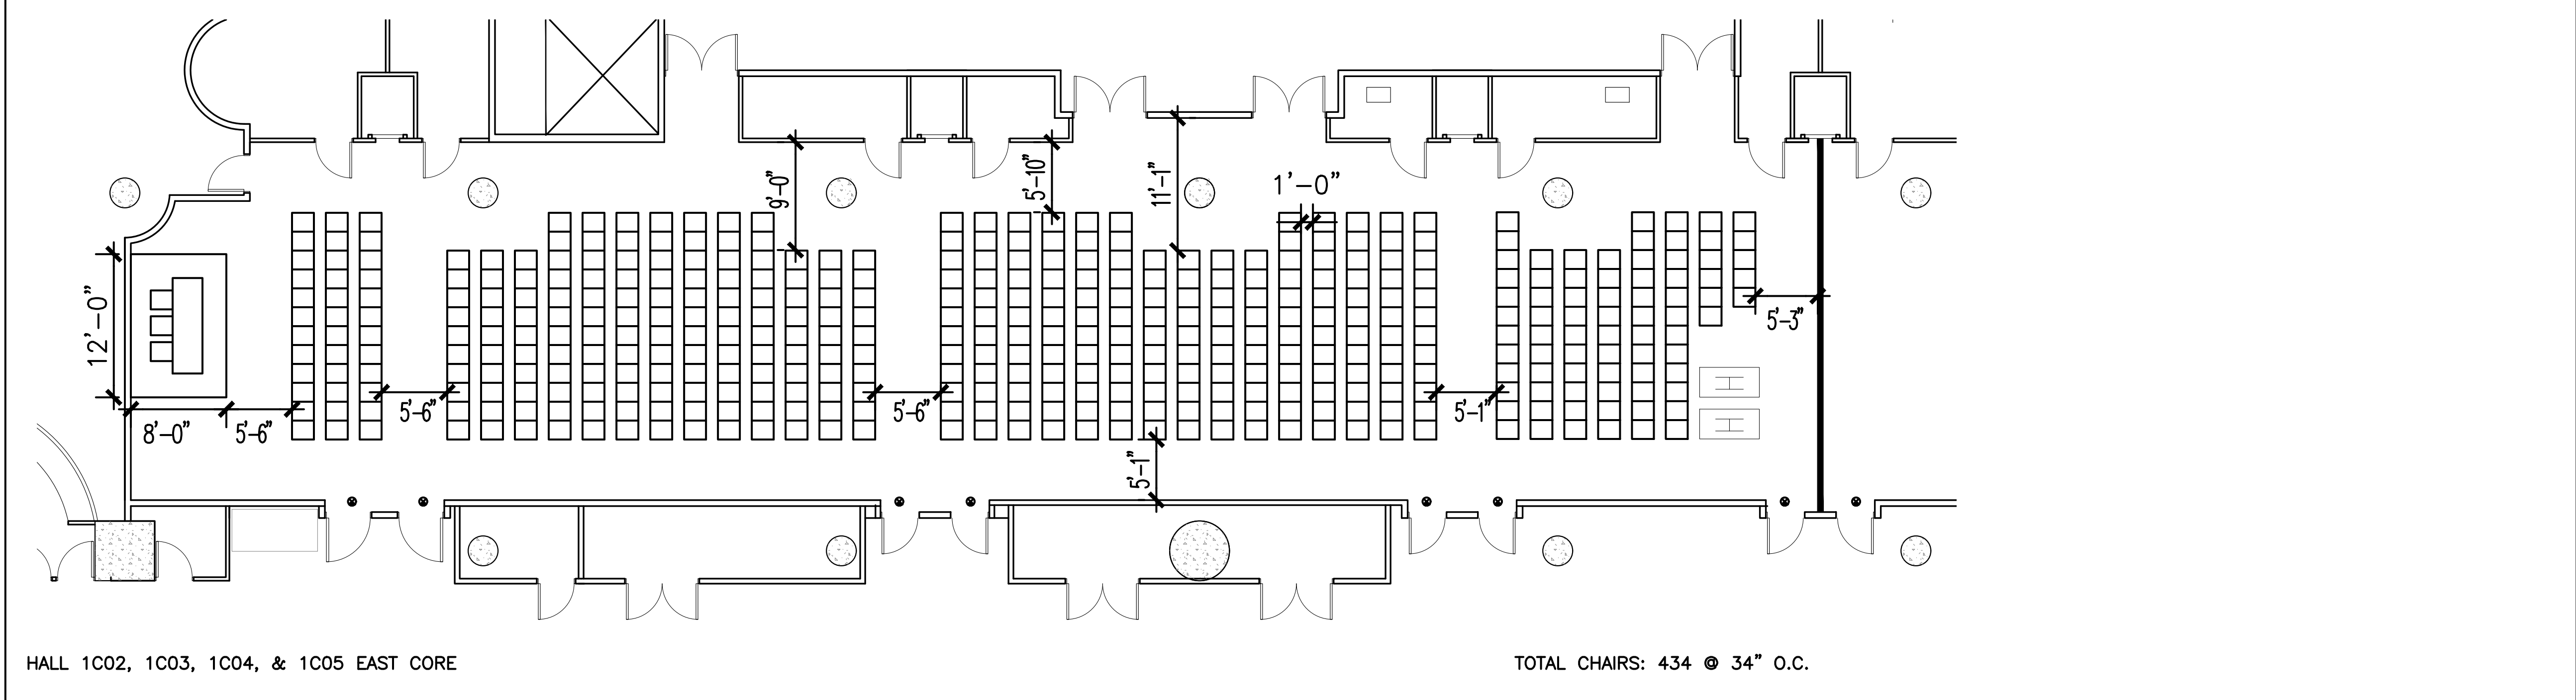

The Jacob K. Javits Convention Center of New York
Meeting Room Layouts
655 W34th Street, New York, NY 10001

ARCHITECT:
dd
di Domenico + Partners LLP
Architecture
Landscape Architecture
Planning
37-43 Crescent Street
Long Island City, New York 11101
Tel 212.337.0400
Fax 212.337.3567
ddp-ny.com

- LEGEND:
- EXIT SIGN
 - OCCUPANCY SIGN
 - TABLE ZONE
 - MAXIMUM OCCUPANCY
 - ACTUAL OCCUPANCY
 - CHAIR
 - H HANDICAPPED VIEWING POSITION

REV	DESCRIPTION	DATE

DRAWING TITLE :
THEATER/MEETING ARRANGEMENT
EAST CORE MEETING ROOMS
HALL 1C
(3 OF 3)

PROJECT No : 16306
DRAWN BY : CE
CHECKED BY : AB
SCALE : 1/8" = 1'-0"
DRAWING No:
A303.00