



JAVITS
CENTER®

FLOOR PLANS

4,000
employees
DEDICATED TO
YOUR VISION

Up to
39,000
COMPANIES
exhibit at the
Javits Center
each year





HOME TO
170+
trade shows, conventions
and special events


MORE THAN
700

unique high-density
WiFi access points

A WORLD'S STAGE ON THE WEST SIDE.



The Javits Center puts New York at your feet. It's no wonder that 39,000 companies choose us as their preferred showcase every year. Situated at the heart of the world's entertainment, fashion, financial and media capital, the Javits Center connects you to the resurgent West Side of Manhattan. The 7 Subway line. Hudson Yards. The High Line...they're all on our doorstep. Now more than ever, the Javits Center is where New York meets the world.

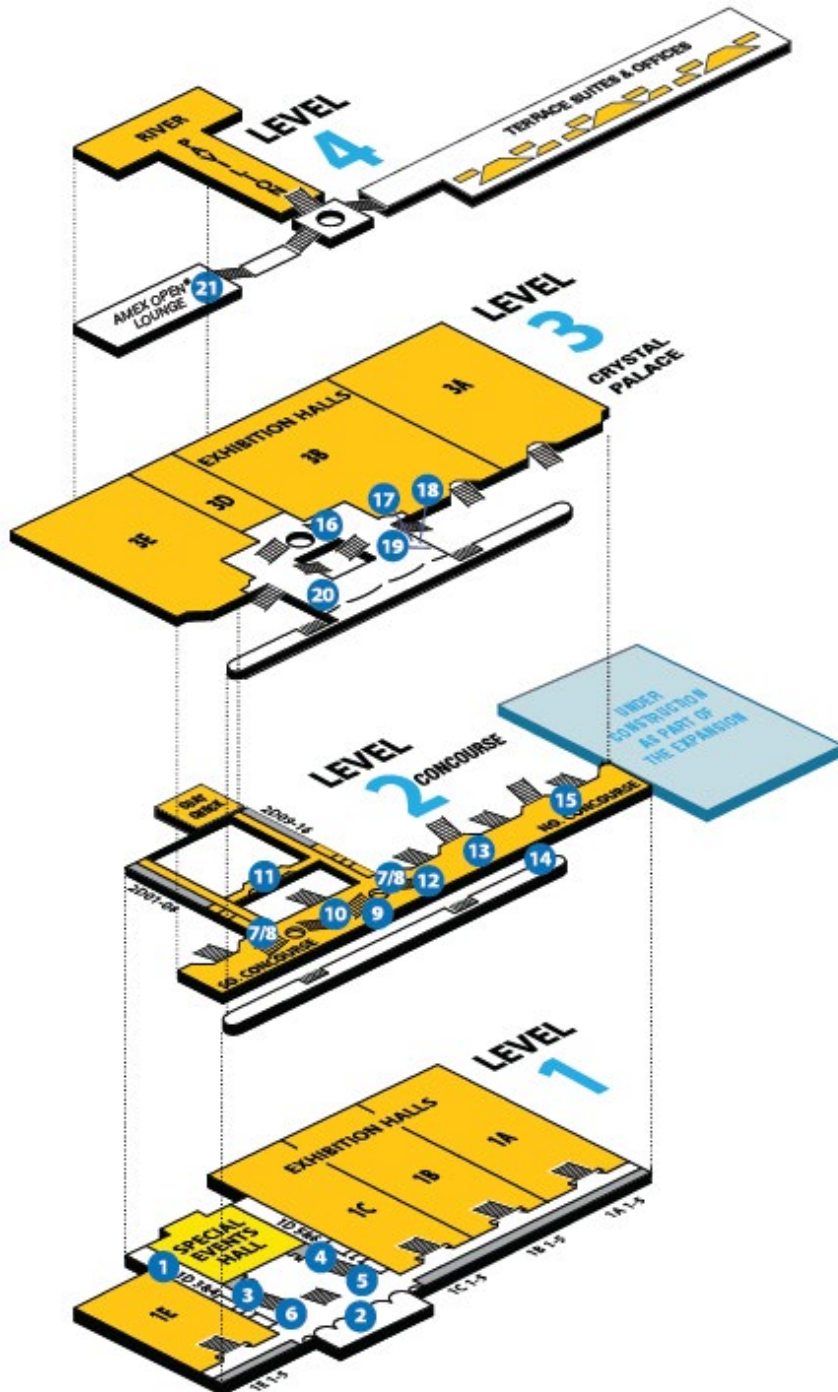

LEVEL 4

- 21** American Express OPEN® Business Lounge

LEVEL 3

- 16** 3411 — Food Service
- 17** Chase ATM
- 18** Concierge
- 19** Hudson Booksellers
- 20** Starbucks



LEVEL 2

- 7/8** FedEx Office (private office rentals)
- 9** Starbucks & Taste NY Bistro
- 10** Transportation Center
- 11** FedEx Office Business Center
- 12** Shoe Shine
- 13** Fast and Fresh
- 14** Shuttle Service
- 15** Taxi Stand


LEVEL 1

- 1** First Aid
- 2** Nibble and Graze Food Hall
- 3/4** Coat Check
- 5** Chase ATM
- 6** Vending Machines
(Open on event move-in/out days)

LEVEL 1

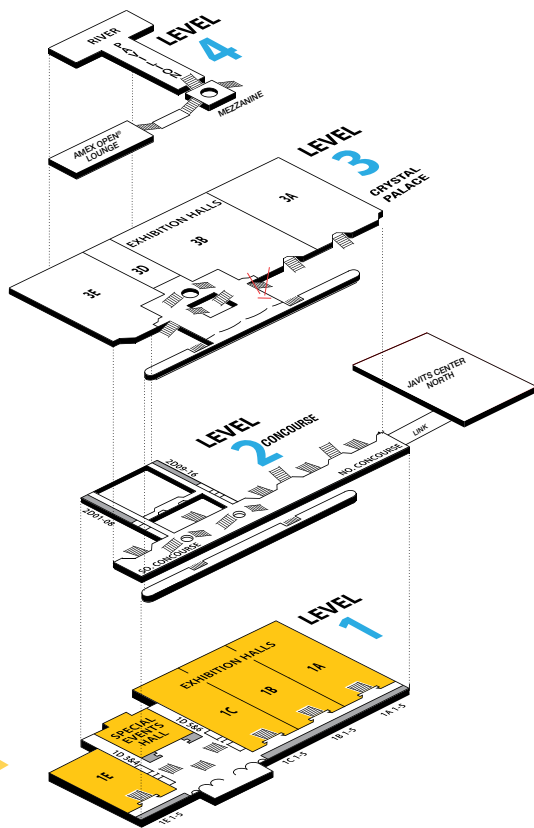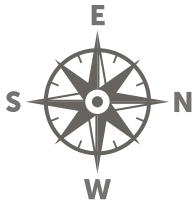


WEST 34TH STREET

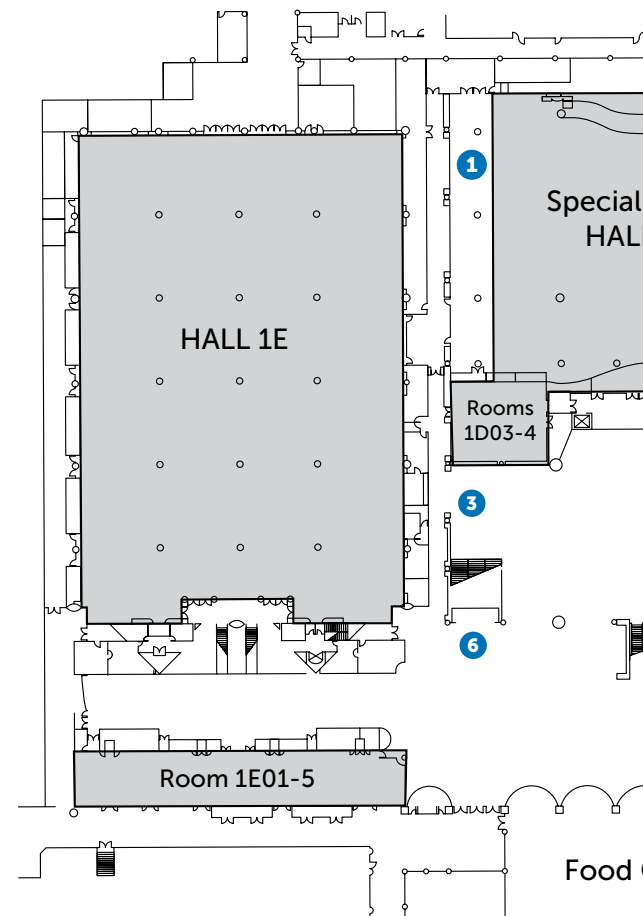

HALL	GROSS SQ. FT.	FLOOR DIM.	CEILING HEIGHT	OCCUPANCY
1A	70,000 sq. ft.	355' x 175'	16' 9"	3,815 for Meetings 2,350 for Trade Shows
1B	80,000 sq. ft.	456' x 180'	19' 7"	2,670 for Trade Shows
1C	80,000 sq. ft.	456' x 178'	19' 7"	2,670 for Trade Shows
1D	30,000 sq. ft.	155' x 205'	21' 6"	3,000 for Meetings 2,400 for Banquets
1E	45,000 sq. ft.	268' x 176'	16' 9"	3,090

12TH AVENUE

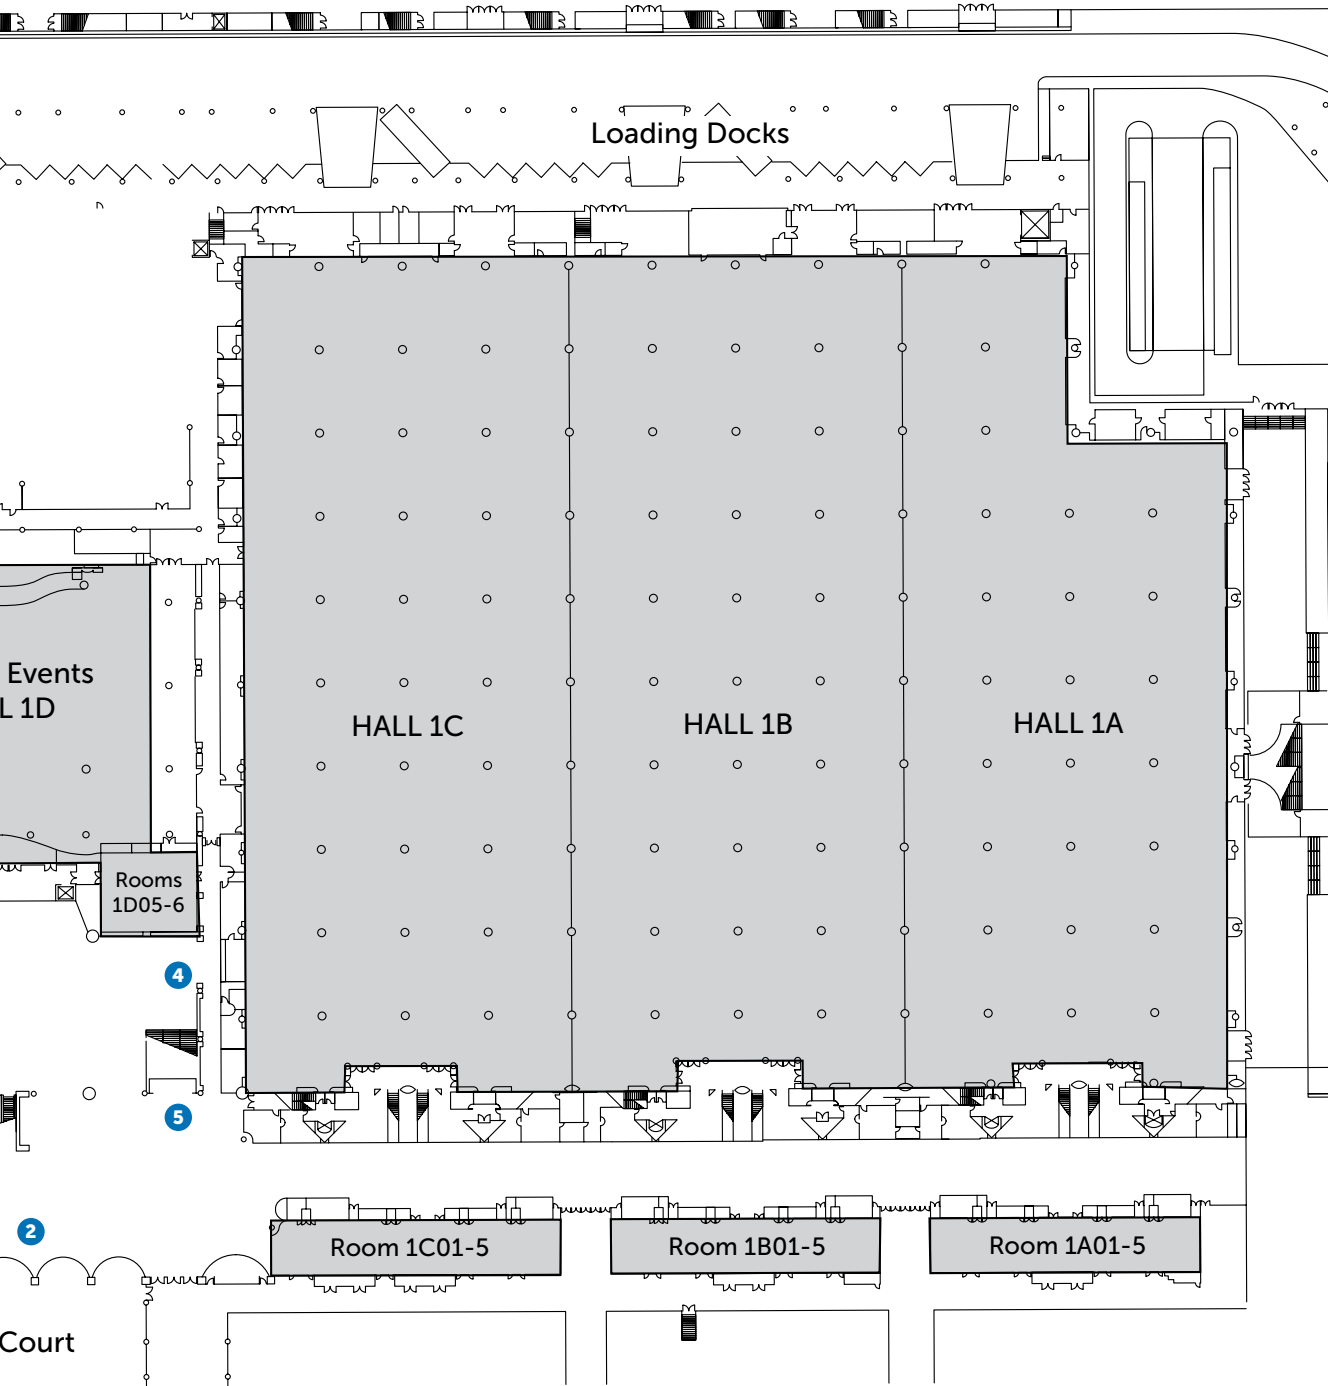


WEST 39TH STREET


11TH AVENUE

- 1 First Aid
- 2 Food Court
- 3/4 Coat Check
- 5 Chase ATM
- 6 Vending Machines
(Open on event move-in/out days)

LEVEL 1

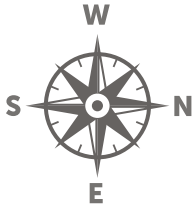


1E

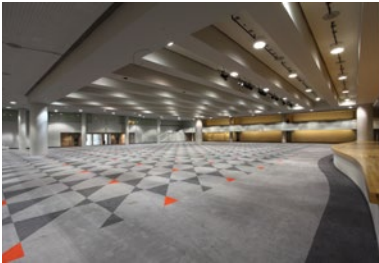

1D



1C


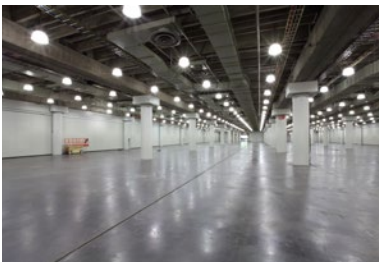


1B



1A

Hall 1E

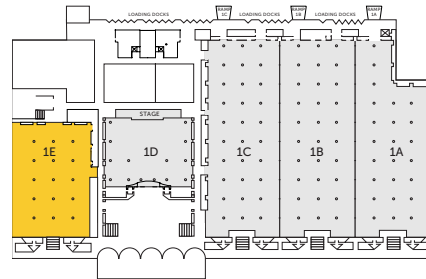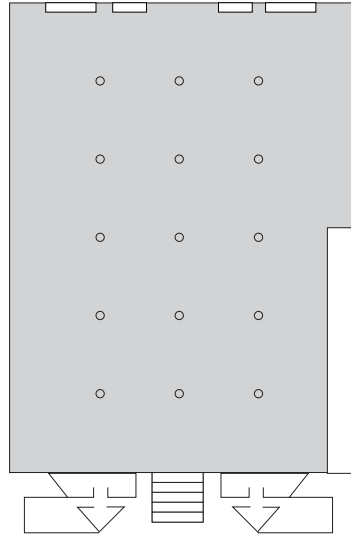

SPECIFICATIONS

GROSS SQ. FT.
45,000 sq. ft. (fully carpeted)

FLOOR DIMENSIONS
268' x 176' *

CEILING HEIGHT
16' 9"



COLUMN SPACING
45' apart

OCCUPANCY
3,090 for Meetings
1,545 for Trade Shows

UTILITIES
90 Floor Boxes, 21' apart

NOTE: Hall 1E can be divided into separate meeting rooms (see page 11).

Hall 1D

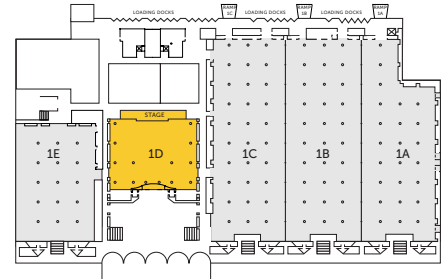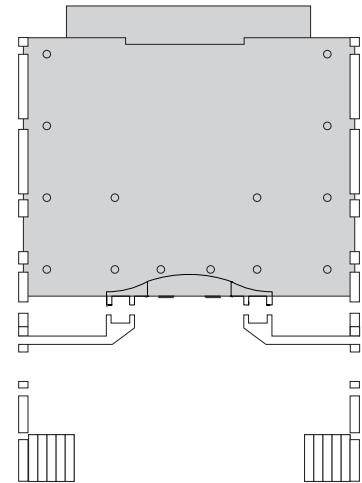

SPECIFICATIONS

GROSS SQ. FT.
30,000 sq. ft. (fully carpeted)

FLOOR DIMENSIONS
155' x 205' *



CEILING HEIGHT
21' 6" (9' under balcony)

COLUMN SPACING
90' apart

OCCUPANCY
3,045 for Theater
2,400 for Banquets

UTILITIES
20 Floor Boxes, 30' apart

Hall 1C

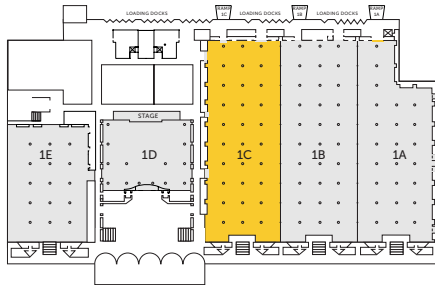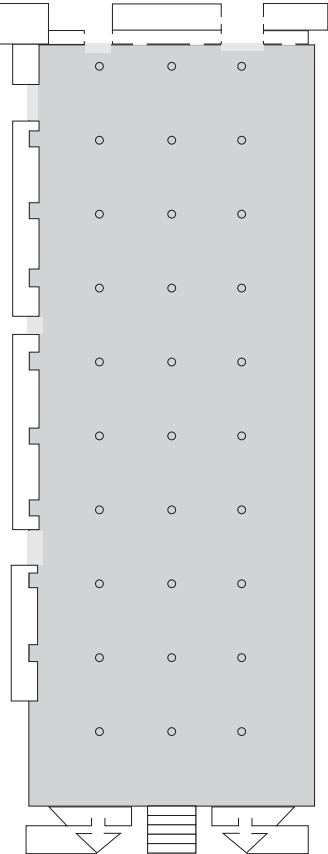

SPECIFICATIONS

GROSS SQ. FT.
80,000 sq. ft.

FLOOR DIMENSIONS
456' x 178'

CEILING HEIGHT
19' 7" *



COLUMN SPACING
45' apart

OCCUPANCY
2,654

UTILITIES
88 Floor Boxes, 30' apart

* Ceiling height: 19' 7" at lowest point (sprinkler).
At border of 1B/1C height is 16'10"

Hall 1B

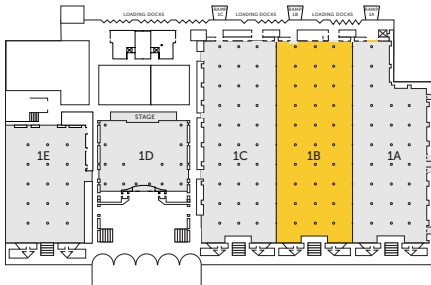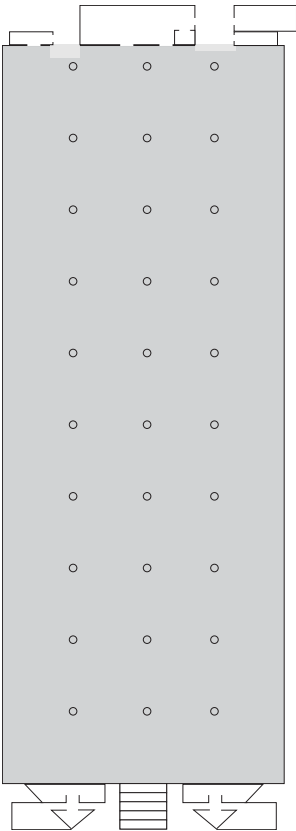

SPECIFICATIONS

GROSS SQ. FT.
80,000 sq. ft.

FLOOR DIMENSIONS
456' x 180'

CEILING HEIGHT
19' 7" *



COLUMN SPACING
45' apart

OCCUPANCY
2,670 for Trade Shows

UTILITIES
86 Floor Boxes, 30' apart

* Ceiling height: 19' 7" at lowest point (sprinkler).
At border of 1B/1C height is 16'10"

Hall 1A

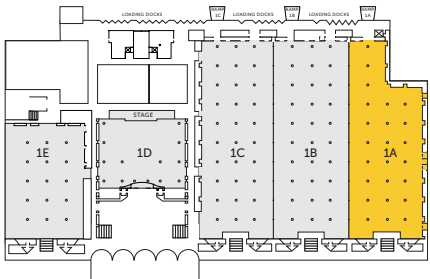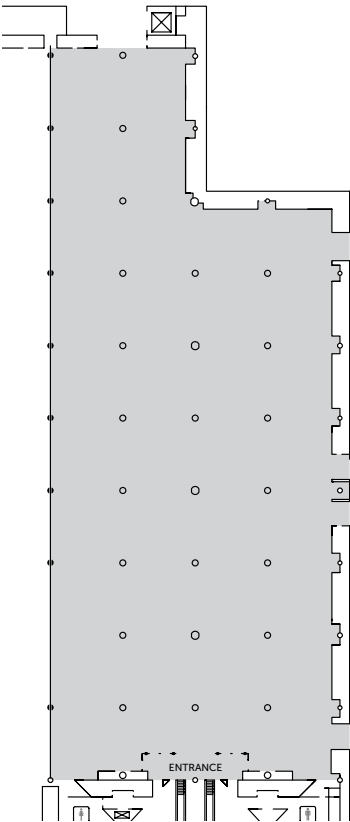

SPECIFICATIONS

GROSS SQ. FT.
70,000 sq. ft.

FLOOR DIMENSIONS
355' x 175'

CEILING HEIGHT
16' 9"


COLUMN SPACING
45' apart

OCCUPANCY
3,815 for Meetings
2,350 for Trade Shows

UTILITIES
84 Floor Boxes, 30' apart

NOTE: Hall 1A can be divided into separate meeting rooms (see page 11).

LEVEL 1

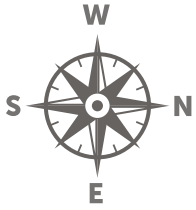

Hall 1E Meeting Room Plan Options

SPECIFICATIONS


GROSS SQ. FT.
45,000 sq. ft. (fully carpeted)

FLOOR DIMENSIONS
268' x 176'


CEILING HEIGHT
16' 9"

COLUMN SPACING
45' apart

OCCUPANCY
3,090 for Meetings
1,545 for Trade Shows

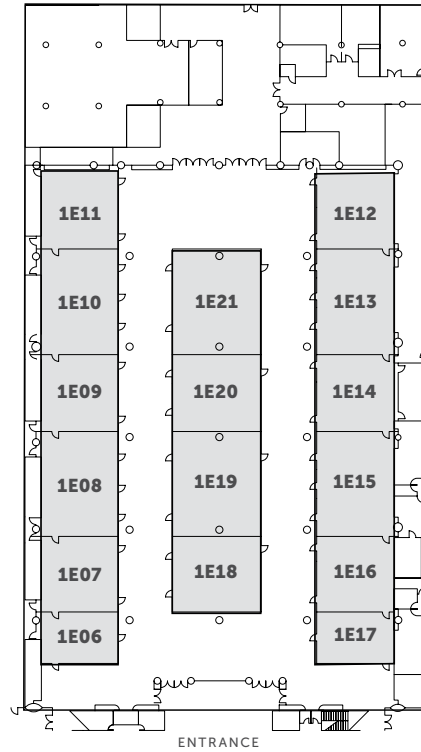

Plan 1

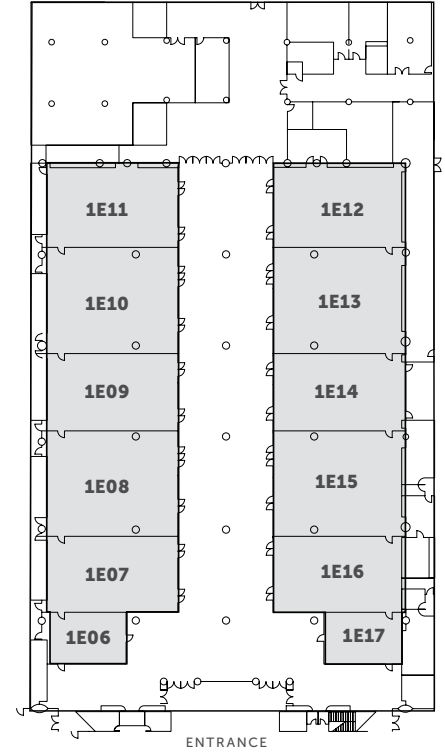

Plan 2

PLAN 1: 16 ROOMS

ROOM	GROSS SQ. FT.	FLOOR DIMENSIONS	THEATER/CLASSROOM
1E06	1,033	26' x 39'	100/40
1E07	1,450	37' x 39'	140/75
1E08	2,078	52' x 39'	200/110
1E09	1,450	37' x 39'	140/75
1E10	2,078	52' x 39'	200/115
1E11	1,541	39' x 39'	150/75
1E12	1,541	39' x 39'	150/75
1E13	2,063	52' x 39'	200/115
1E14	1,498	37' x 39'	140/75
1E15	2,053	52' x 39'	200/115
1E16	1,448	37' x 39'	140/70
1E17	1,027	26' x 39'	100/40
1E18	1,665	37' x 45'	160/85
1E19	2,340	52' x 45'	225/125
1E20	1,665	37' x 45'	160/85
1E21	2,340	52' x 45'	225/115

PLAN 2: 12 ROOMS

ROOM	GROSS SQ. FT.	FLOOR DIMENSIONS	THEATER/CLASSROOM
1E06	1,033	26' x 39'	100/40
1E07	2,412	37' x 65'	240/145
1E08	3,430	52' x 65'	340/200
1E09	2,412	37' x 65'	240/145
1E10	3,430	52' x 65'	340/200
1E11	2,570	39' x 65'	250/145
1E12	2,570	39' x 65'	250/145
1E13	3,415	52' x 65'	335/200
1E14	2,450	37' x 65'	240/145
1E15	3,405	52' x 65'	335/200
1E16	2,410	37' x 65'	240/145
1E17	1,027	26' x 65'	100/40

Hall 1A

Meeting Room Plan Options

SPECIFICATIONS


GROSS SQ. FT.
70,000 sq. ft.

FLOOR DIMENSIONS
355' x 175'


CEILING HEIGHT
16' 9"

COLUMN SPACING
45' apart

OCCUPANCY
3,815 for Meetings
2,350 for Trade Shows

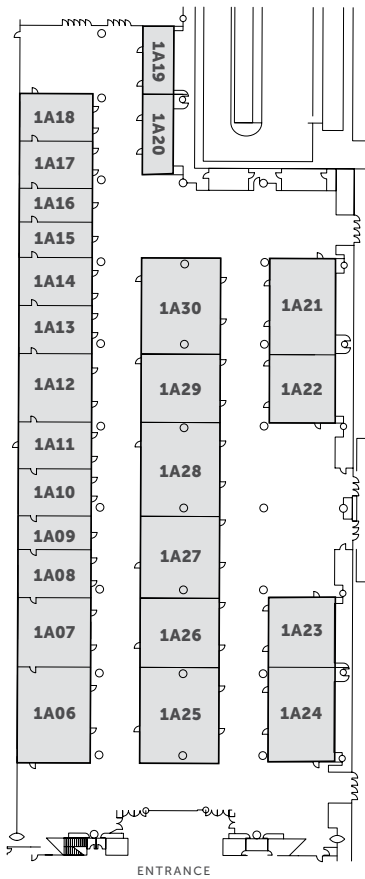

Plan 1

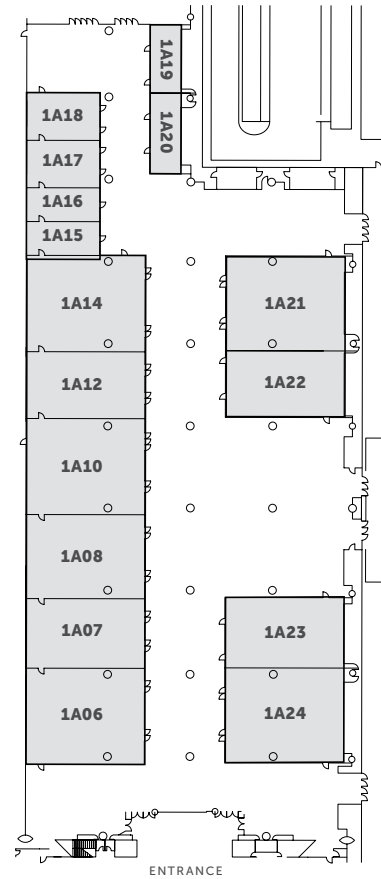

Plan 2




PLAN 1: 25 ROOMS

ROOM	GROSS SQ. FT.	FLOOR DIMENSIONS	THEATER/CLASSROOM
1A06	2,132	52' x 40'	200/115
1A07	1,517	37' x 40'	145/75
1A08	1,066	25' 11" x 40'	100/40
1A09	738	18' 5" x 40'	70/30
1A10	1,066	25' 11" x 40'	100/40
1A11	1,066	25' 11" x 40'	100/40
1A12	1,517	37' x 40'	145/75
1A13	1,066	25' 11" x 40'	100/40
1A14	1,066	25' 11" x 40'	100/40
1A15	738	18' 5" x 40'	70/30
1A16	738	18' 5" x 40'	70/30
1A17	1,066	25' 11" x 40'	100/40
1A18	1,066	25' 11" x 40'	100/40
1A19	640	37' x 16' 5"	55/20
1A20	815	44' 8" x 16' 5"	65/25
1A21	1,962	52' x 35'	190/110
1A22	1,342	37' x 35'	130/65
1A23	1,342	37' x 35'	130/65
1A24	1,962	52' x 35'	190/110
1A25	2,288	52' x 43' 11"	225/124
1A26	1,628	37' x 43' 11"	160/85
1A27	1,980	44' 8" x 43' 11"	195/100
1A28	2,288	52' x 43' 11"	225/124
1A29	1,628	37' x 43' 11"	160/85
1A30	2,288	52' x 43' 11"	225/120

PLAN 2: 16 ROOMS

ROOM	GROSS SQ. FT.	FLOOR DIMENSIONS	THEATER/CLASSROOM
1A06	3,484	52' x 66' 5"	345/200
1A07	2,479	37' x 66' 5"	245/145
1A08	3,015	44' 8" x 66' 5"	295/165
1A10	3,484	52' x 66' 5"	345/205
1A12	2,479	37' x 66' 5"	245/145
1A14	3,484	52' x 66' 5"	340/205
1A15	738	18' 5" x 40'	70/30
1A16	738	18' 5" x 40'	70/30
1A17	1,066	25' 11" x 40'	100/40
1A18	1,066	25' 11" x 40'	100/40
1A19	640	37' x 16' 5"	55/20
1A20	815	44' 8" x 16' 5"	65/15
1A21	3,366	52' x 61' 7"	325/205
1A22	2,341	37' x 61' 5"	230/140
1A23	2,341	37' x 61' 5"	230/140
1A24	3,366	52' x 61' 7"	325/205


LEVEL 2

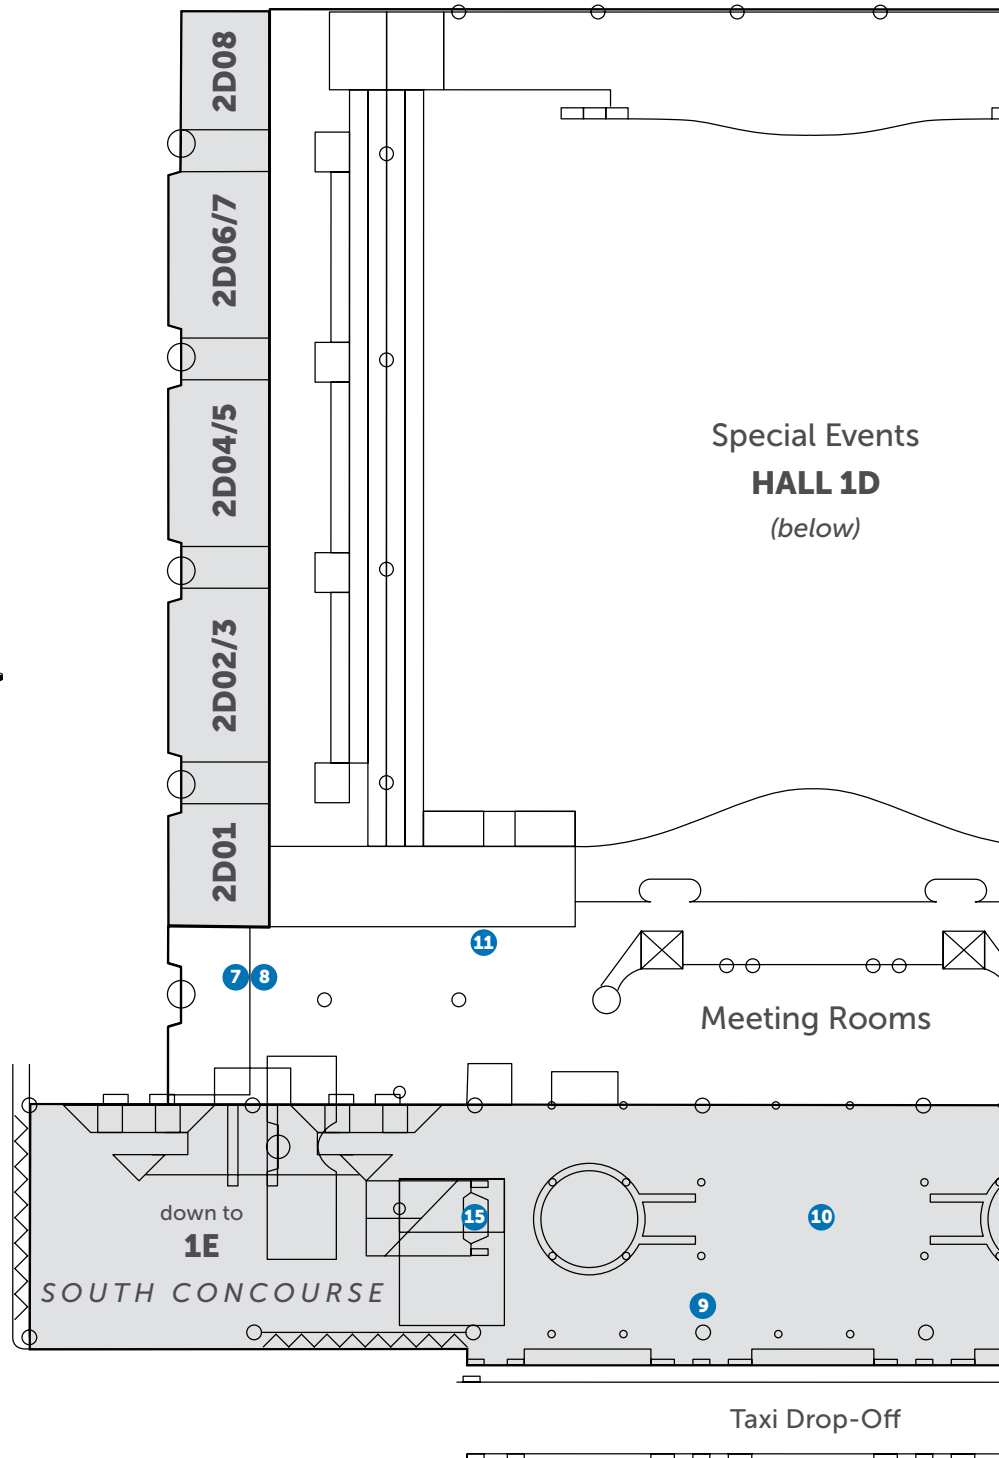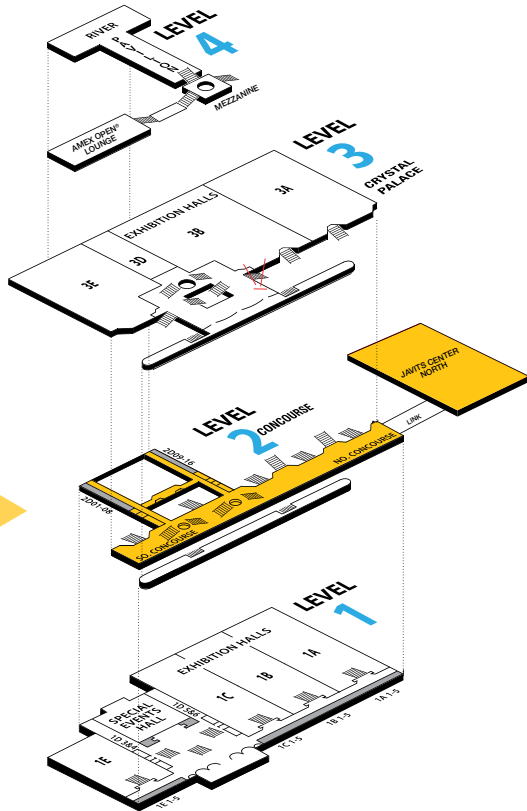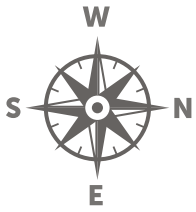

- 7/8** FedEx Office (private office rentals)
- 9** Starbucks & Taste NY Bistro
- 10** Transportation Center
- 11** FedEx Office Business Center
- 12** Shoe Shine


- 13** Hudson
- 14** Concourse Café
- 15** Shuttle Service
- 16** Taxi Stand

12TH AVENUE

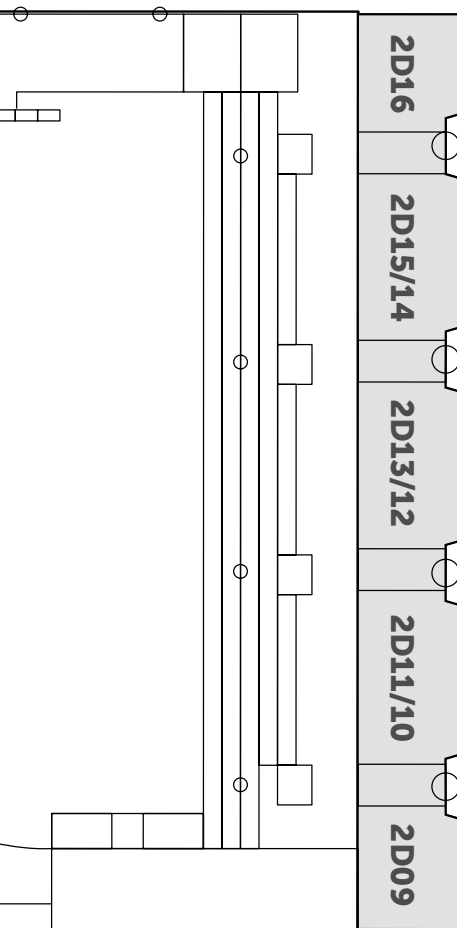

LEVEL 2 MEETING ROOMS


ROOM	GROSS SQ. FT.	FLOOR DIMENSIONS	THEATER/CLASSROOM
2D01	360	15' x 24'	35/15
2D02	360	18' x 20'	35/15
2D03	360	18' x 20'	35/15
2D04	360	18' x 20'	35/15
2D05	360	18' x 20'	35/15
2D06	360	18' x 20'	35/15
2D07	360	18' x 20'	35/15
2D08	360	18' x 20'	35/15
2D09	504	28' x 18'	50/20
2D10	450	25' x 18'	40/20
2D11	324	18' x 18'	35/15
2D12	324	18' x 18'	35/15
2D13	324	18' x 18'	35/15
2D14	324	18' x 18'	35/15
2D15	324	18' x 18'	35/15
2D16	450	25' x 18'	40/20

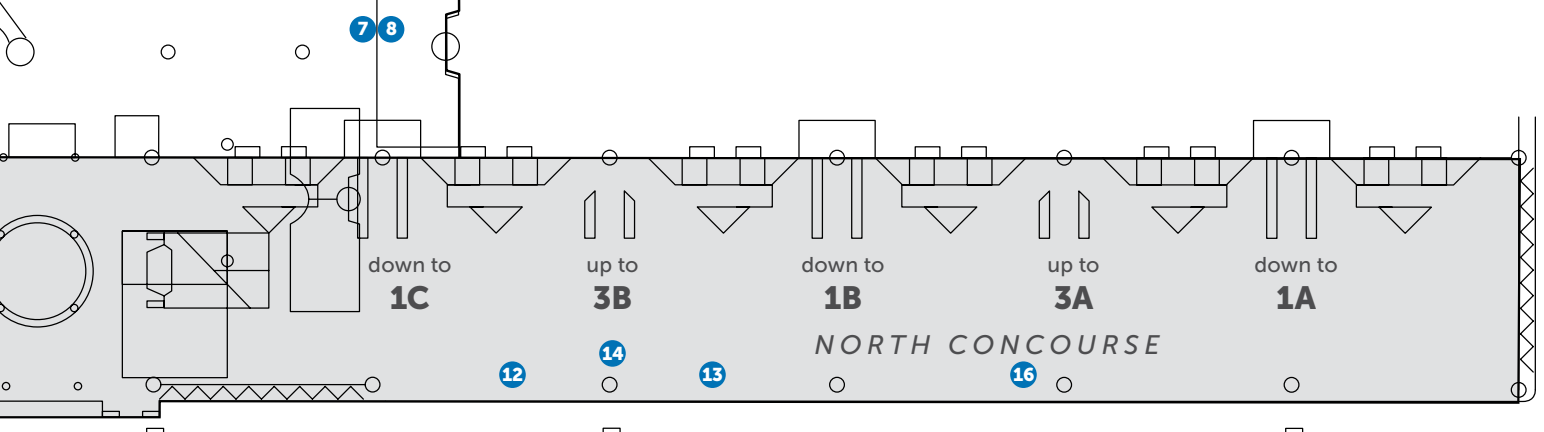

Shuttle Bus Drop-Off

11TH AVENUE


LEVEL 2

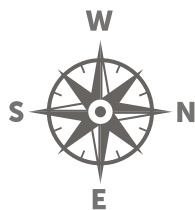

Javits Center North




SPECIFICATIONS	
Gross Sq. Ft.	80,000
Floor Dimensions	
Main Expo	159' x 461'
Pre-Function	66' 5" x 91' 5"
Link	31' x 233'
Ceiling Height	Varies from 25' to 49'
Occupancy	5,596 for Trade Shows 3,300 for Banquets 5,500 for Theater 4,200 for Classroom
Column Spacing	Column Free
Other Features	Dedicated Loading Dock Natural Light
Floor Loading	350lbs/sq. ft.
Hanging Loads	Spaced 20'; on center can support 3,000lbs

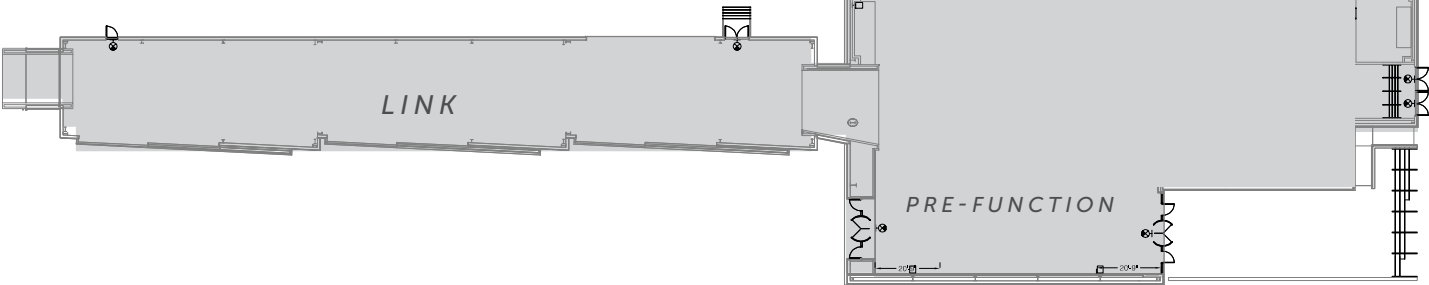


12TH AVENUE

11TH AVENUE

“ AT THE JAVITS CENTER,
it's never been
EASIER
TO STAY
connected
WITH NEW YORK AND
THE WORLD.”

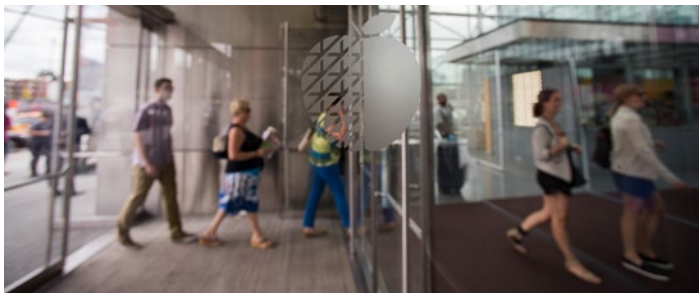

“ THE 16-STORY
CRYSTAL PALACE
IS A SOARING STRUCTURE OF
STEEL AND GLASS
—A GRAND SETTING FOR A
COCKTAIL PARTY
OR PRESS CONFERENCE.”




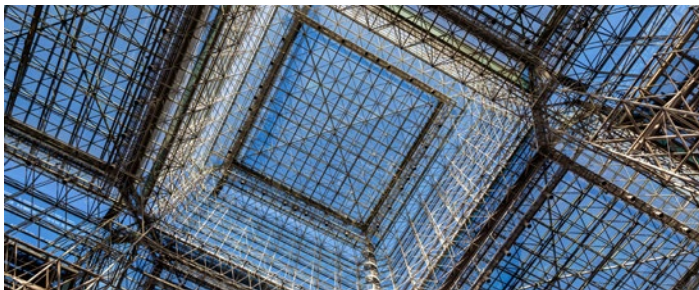


“ THE ELEGANT
45,000 SQUARE-FOOT
GLASS ENCLOSED, FOURTH FLOOR
River Pavilion
features stunning views of
THE HUDSON RIVER,
AND THE NEWLY-CONSTRUCTED
Marketplace,
A STATE-OF-THE-ART FOOD COURT.”



“ Launching your next
INNOVATION
at the Javits Center means a
boost in attendance
—WITH AS MUCH AS A
26% INCREASE
in visitors compared
to other facilities.”


LEVEL 3

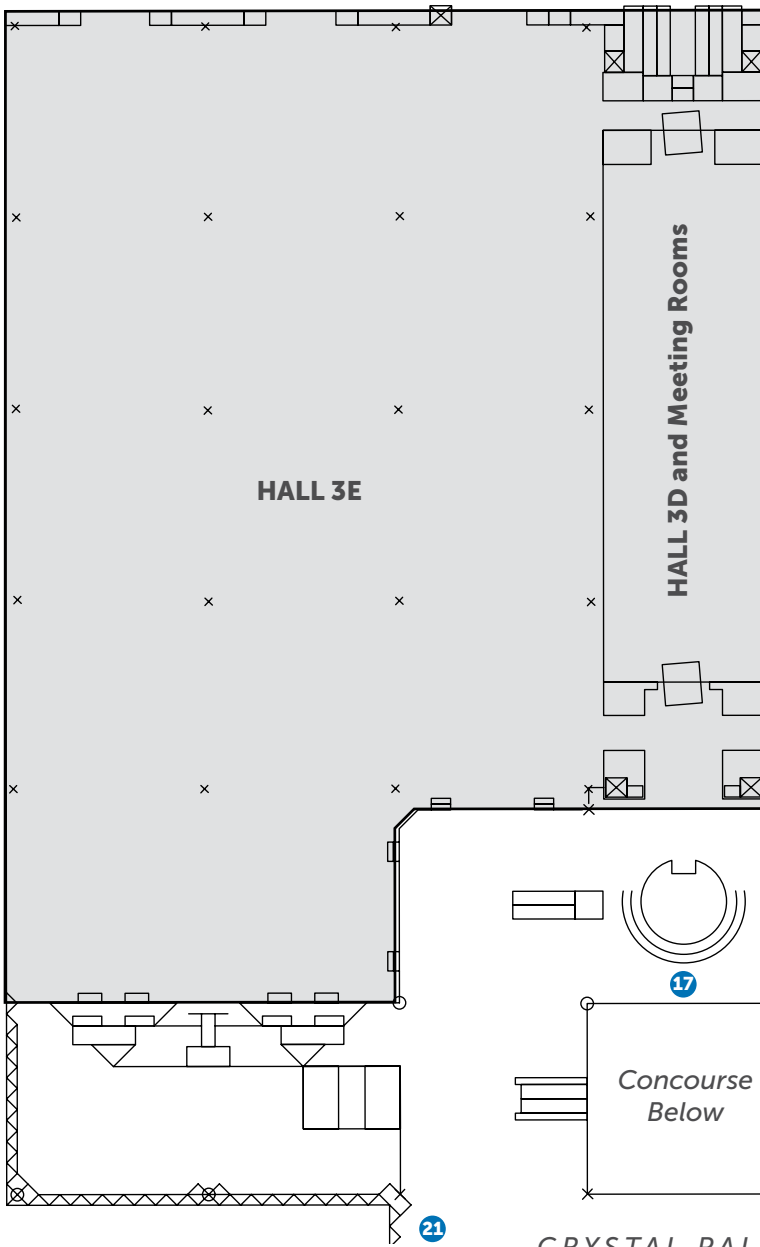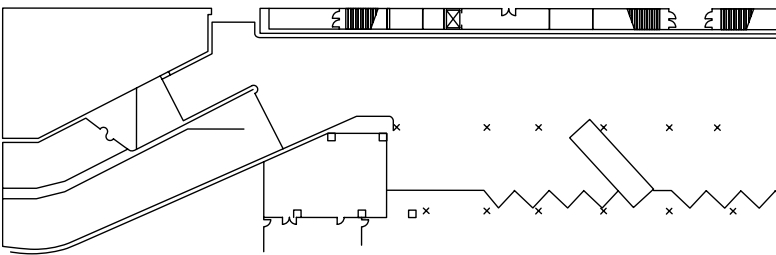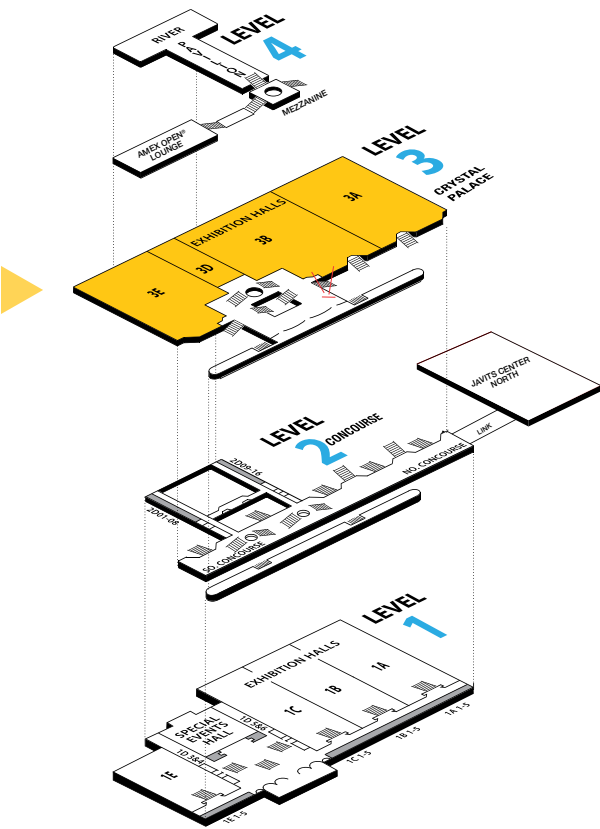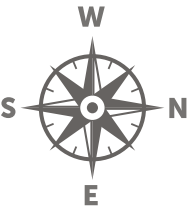

HALL	GROSS SQ. FT.	FLOOR DIM.	CEILING HEIGHT	OCCUPANCY
3A	116,000 sq. ft	456' x 274'	33' *	3,852 for Trade Shows
3B	158,000 sq. ft	456' x 371'	33' *	5,240 for Trade Shows
3D	17,000 sq. ft	240' x 69'	14'	1,680 for Trade Shows
3E	119,000 sq. ft	456' x 286'	33' *	3,930 for Trade Shows


12TH AVENUE

Loading Docks


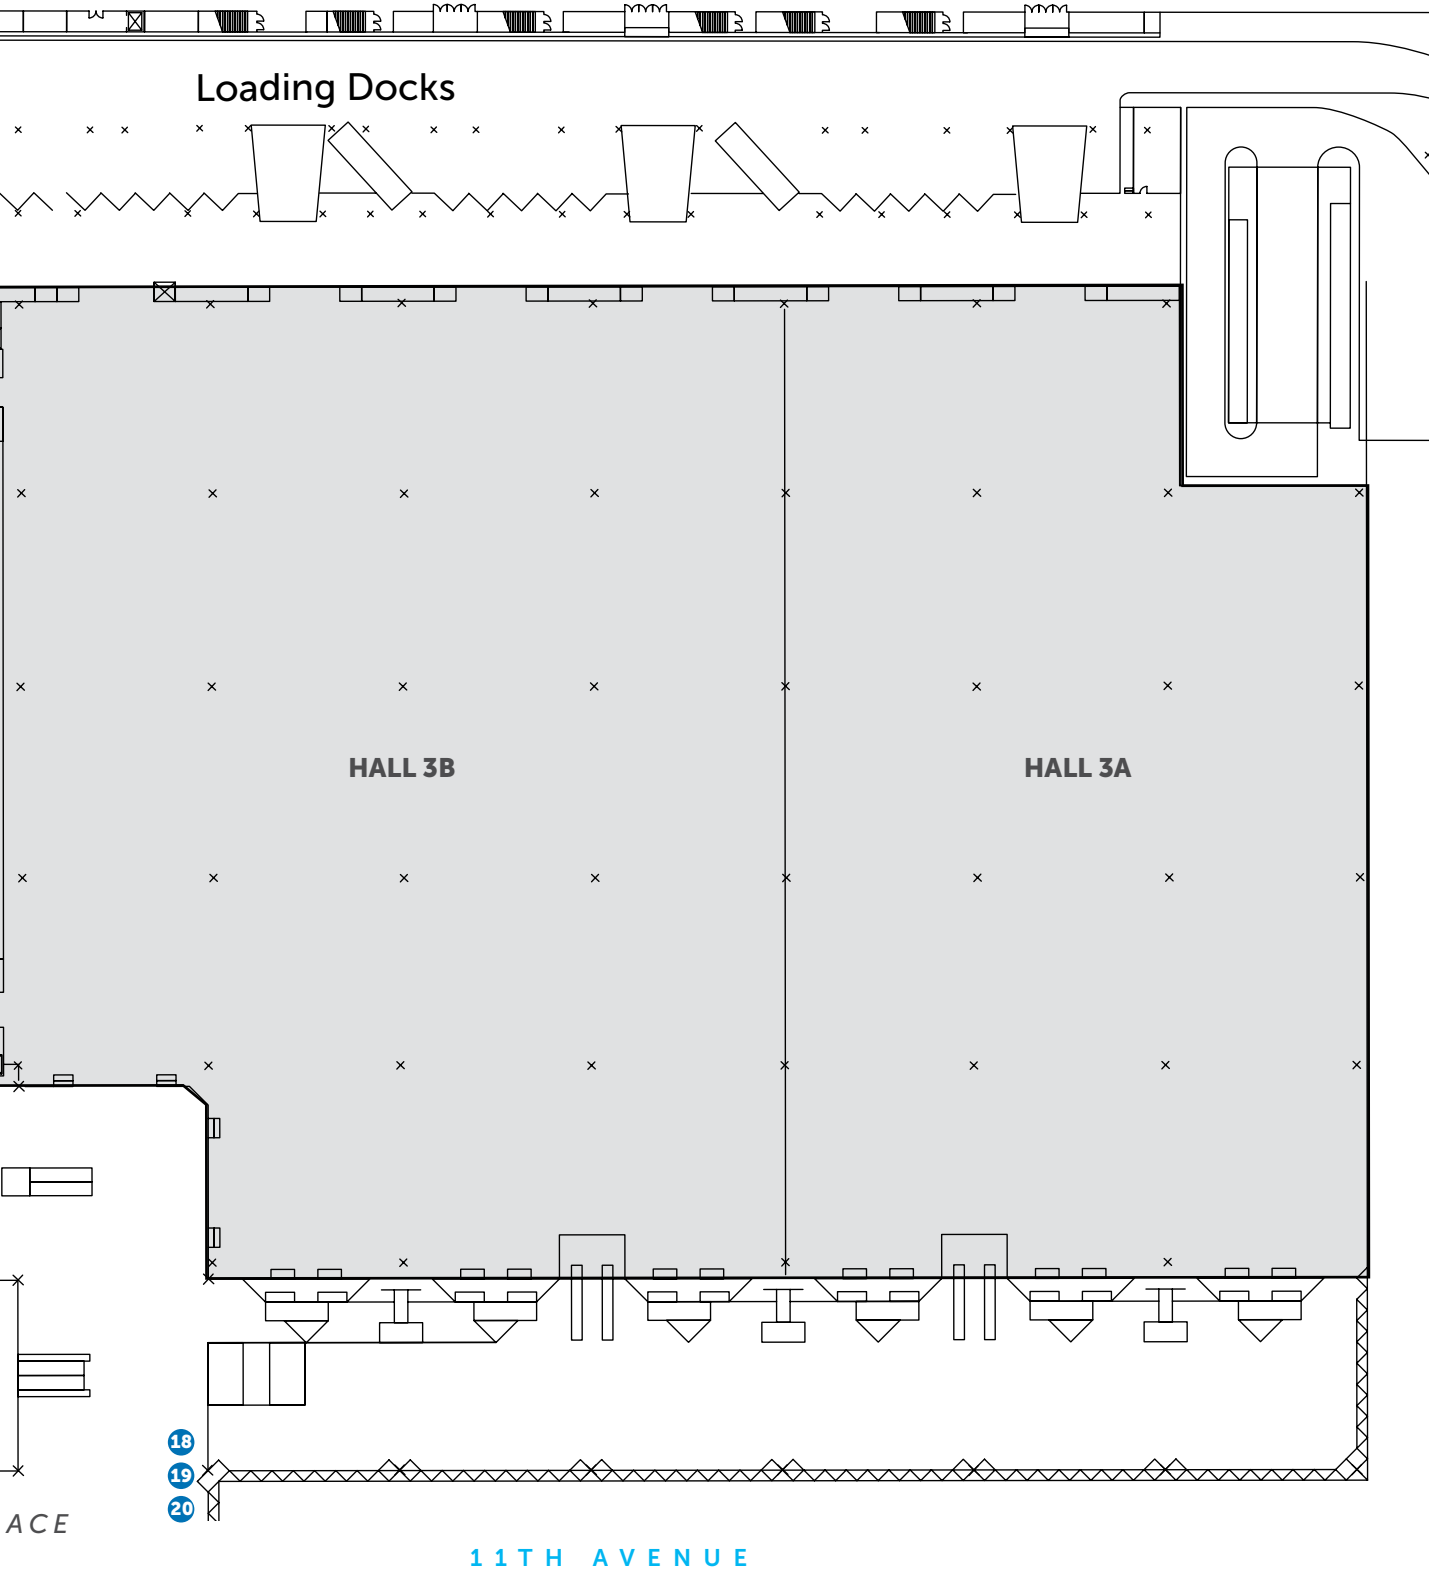


- 17 Marketplace - Food Service
- 18 Chase ATM
- 19 Guest Services
- 20 Hudson
- 21 Starbucks

LEVEL 3

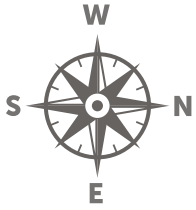

Hall 3A


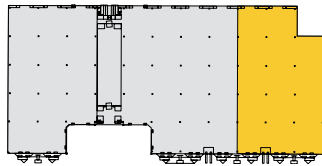
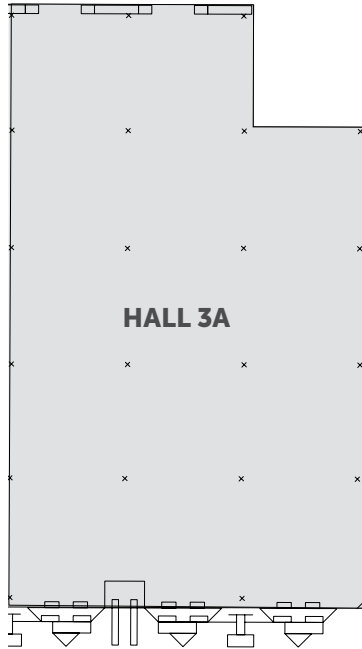


SPECIFICATIONS

Gross sq. ft.	116,000 sq. ft.
Floor dimensions	456' x 274'
Ceiling height	33' *
Column spacing	90' apart
Utilities	138 Floor Boxes, 30' apart
Occupancy	3,852 for Trade Shows

* Ceiling height: 33' to space frame.
Floor to space frame height is 28' at 90' x 90' bay borders.
A TPA may be required for meeting usage.

Hall 3B

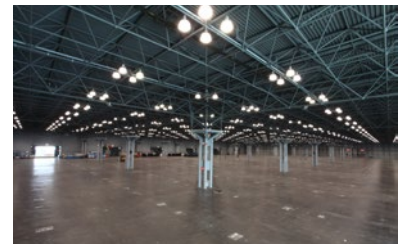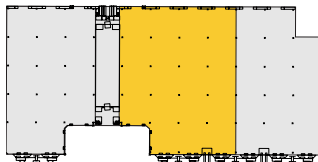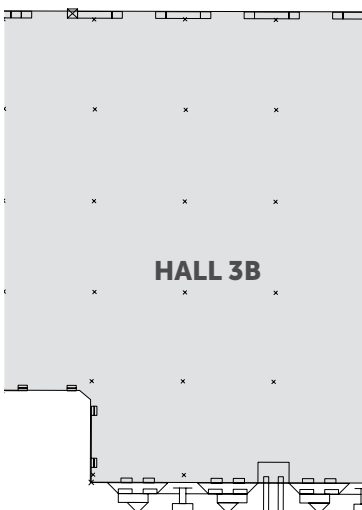


SPECIFICATIONS

Gross sq. ft.	158,000 sq. ft.
Floor dimensions	456' x 371'
Ceiling height	33' *
Column spacing	90' apart
Utilities	182 Floor Boxes, 28' apart
Occupancy	5,240

* Ceiling height: 33' to space frame.
Floor to space frame height is 28' at 90' x 90' bay borders.
A TPA may be required for meeting usage.


Hall 3D

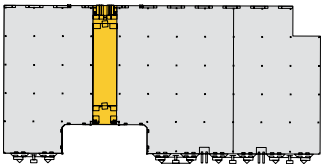

SPECIFICATIONS	
Gross sq. ft.	17,000 sq. ft.
Floor dimensions	240' x 69'
Ceiling height	14'
Column spacing	Column Free
Utilities	16 Floor Boxes, 30' apart
Occupancy	1,680 for Trade Shows


Hall 3D

Meeting Room Plan Options



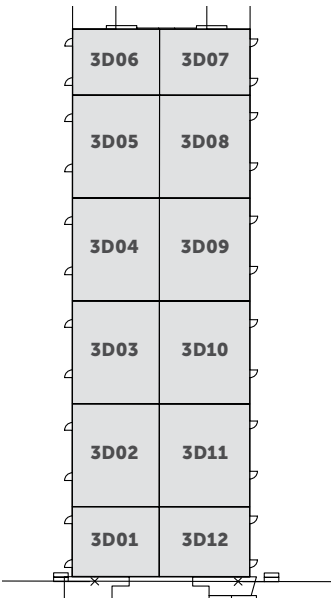


HALL 3D MEETING ROOMS			
ROOM	GROSS SQ. FT.	FLOOR DIMENSIONS	THEATER/CLASSROOM
3D01	990	30' x 33'	95/40
3D02	1,485	45' x 33'	145/85
3D03	1,485	45' x 33'	145/85
3D04	1,485	45' x 33'	145/85
3D05	1,485	45' x 33'	145/85
3D06	990	30' x 33'	95/40
3D07	990	30' x 33'	95/40
3D08	1,485	45' x 33'	145/85
3D09	1,485	45' x 33'	145/85
3D10	1,485	45' x 33'	145/85
3D11	1,485	45' x 33'	145/85
3D12	990	30' x 33'	95/40

LEVEL 3

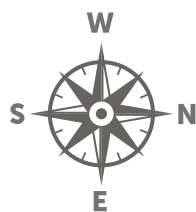


Hall 3E

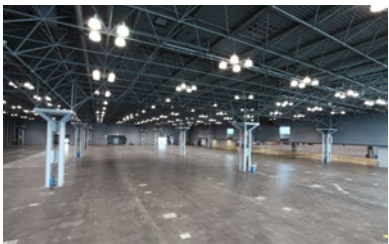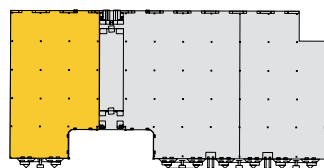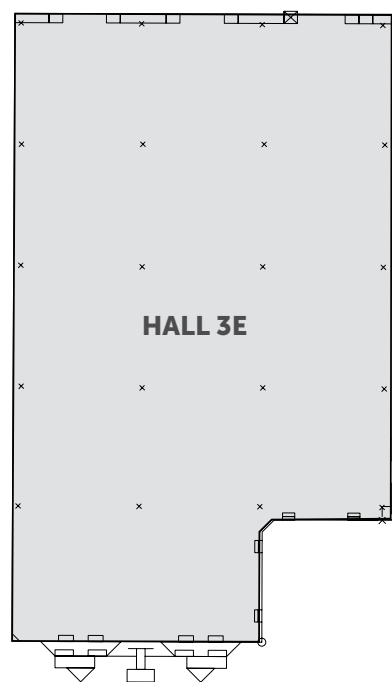



SPECIFICATIONS	
Gross sq. ft.	119,000 sq. ft.
Floor dimensions	456' x 286'
Ceiling height	33' *
Column spacing	90' apart
Utilities	138 Floor Boxes, 28' apart
Occupancy	3,930 for Trade Shows

* Ceiling height: 33' to space frame.
Floor to space frame height is 28' at 90' x 90' bay borders.
A TPA may be required for meeting usage.

LEVEL 4

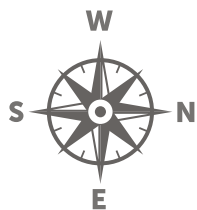

River Pavilion

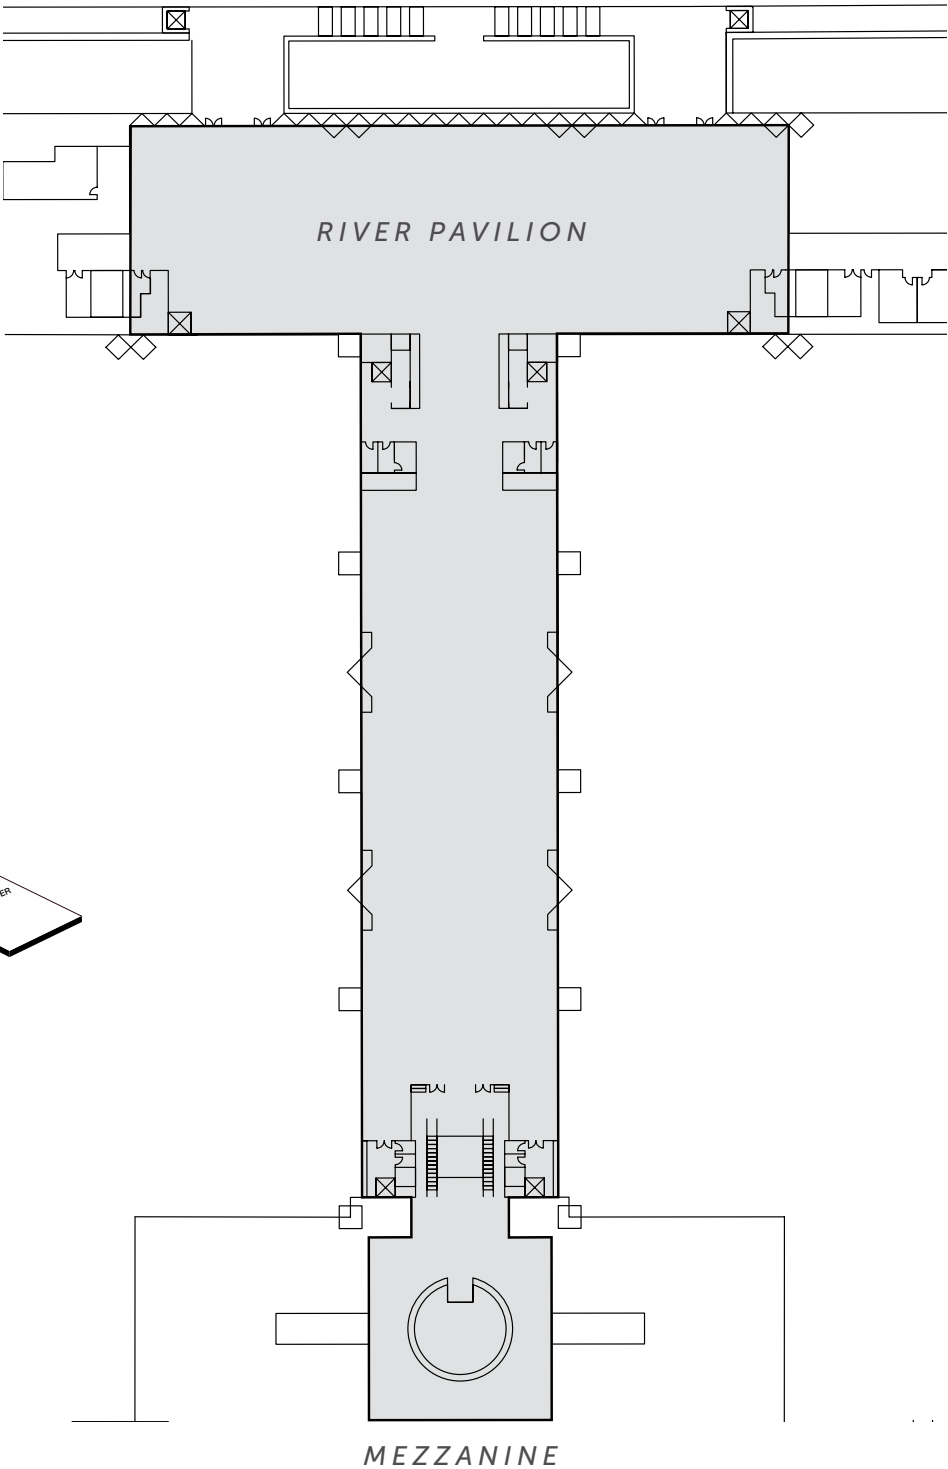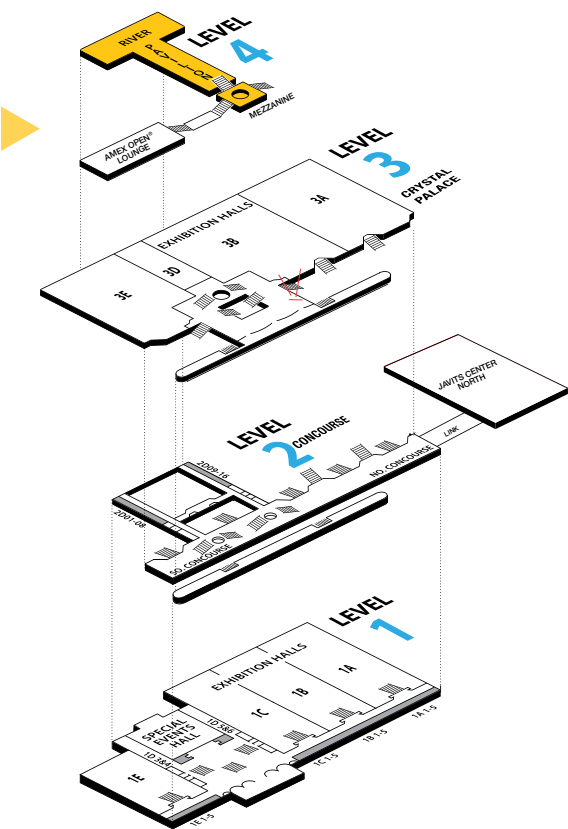

SPECIFICATIONS	
Gross sq. ft.	River Pavilion: 45,000 sq. ft. Mezzanine: 3,850 sq. ft.
Floor dimensions	River Pavilion: 271' x 75' Mezzanine: 74' 9" x 74' 9"
Ceiling height	45' to bottom space frame; 81' to glass cube
Column spacing	Column Free
Occupancy	1,200 for Banquets 3,100 for Receptions

THE JAVITS CENTER REVEALED

More than at any time since its opening in 1986, the Javits Center is fulfilling its mission as the Marketplace for the World®:

840,000

SQUARE FEET OF EXHIBITION SPACE

TWO MILLION
VISITORS A YEAR

102
meeting rooms

478,000

hotel room nights generated

39,000
COMPANIES EXHIBITED

17,500

JOBS SUPPORTED BY
JAVITS CENTER EVENTS

\$1.8 BILLION

annual economic activity generated

30 YEARS
OF OPERATION

1,000+ bird
sightings on the green roof

SILVER
LEED CERTIFICATION

20,000 POUNDS
per each new, energy-efficient HVAC unit

2,400
SKYLIGHT ROOF
PANELS INSTALLED

552
NEW PUBLIC CHAIRS
FOR CUSTOMERS

70,000
WiFi users at any one time

6.75 acres
OF NEW GREEN ROOF

2.9 MILLION

GALLONS OF WATER SAVED DUE
TO CONSERVATION EFFORTS

3,722

NEW GLASS PANELS INSTALLED
ON THE FAÇADE

6,937

CASES OF NEW YORK STATE FOOD
AND BEVERAGES PURCHASED

95%

APPROVAL RATING FOR CLEANLINESS
FROM CUSTOMERS


703

WIFI ACCESS POINTS
THROUGHOUT THE
BUILDINGS

26%

energy consumption
reduced by upgrades

HOW TO GET HERE

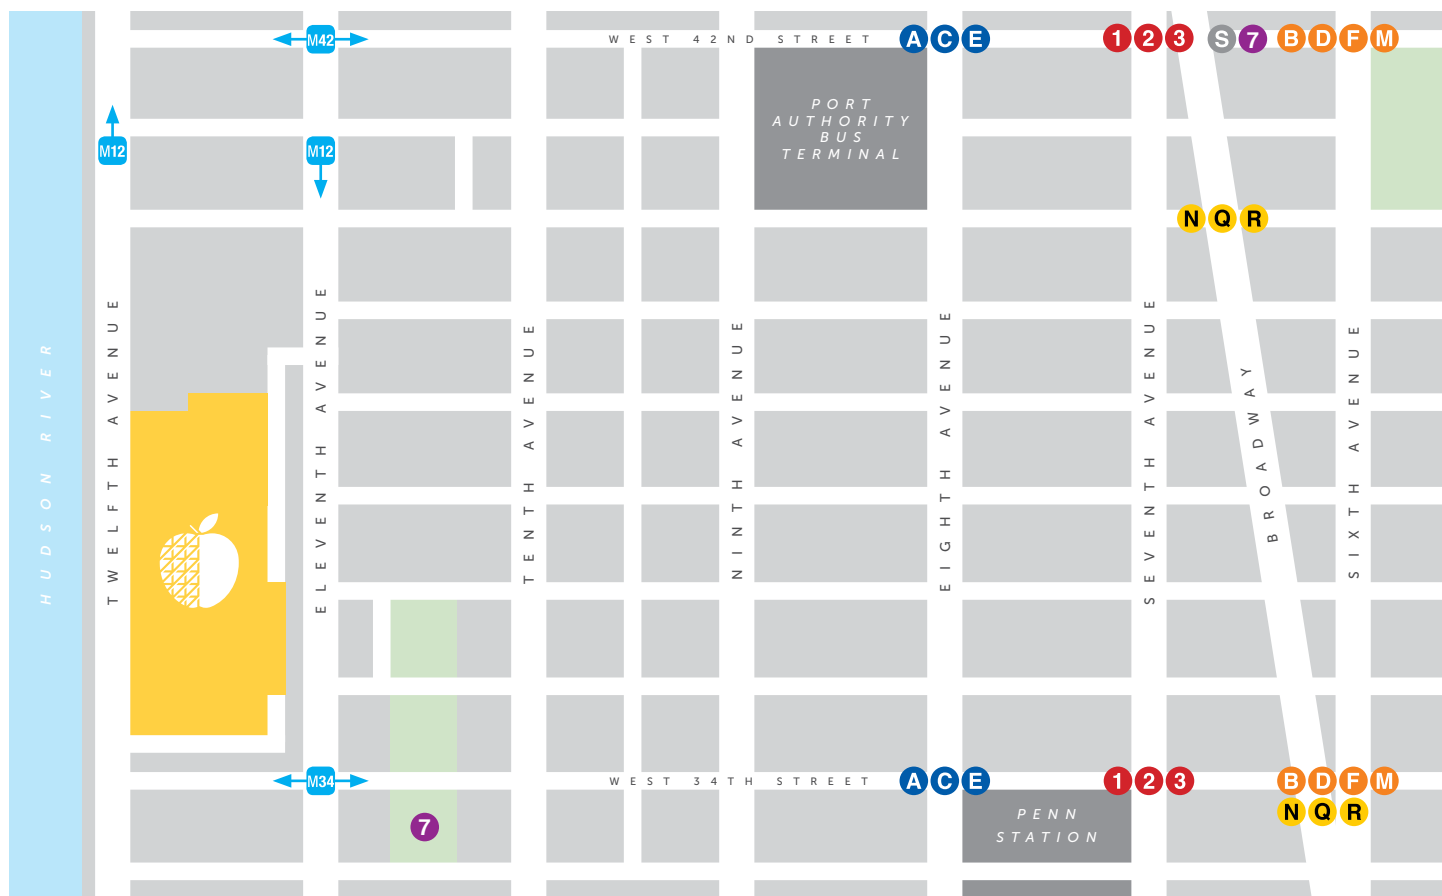

Subway

Within New York City, public transportation is always a quick and affordable way to go—and the opening of the new 7 Subway line extension across the street makes the trip even more convenient. The following train lines can be used to directly access the Javits Center:

ACE
1 2 3
NQR
BDFM
7
S

Nearby Buses

- M34 cross town bus
- M42 cross town bus
- M12 uptown/downtown

Trains

- Amtrak
- New Jersey Transit
- The Long Island Rail Road
- Metro North Railroad

Airports

- LaGuardia Airport
- JFK Airport
- Newark Airport

Ferry Service

The NY Waterway operates a ferry from Weehawken, NJ. In just eight minutes, the ferry takes you across the Hudson River to West 39th Street and 12th Avenue, just one block from the Javits Center.



JAVITS
CENTER®



JAVITSCENTER.COM